
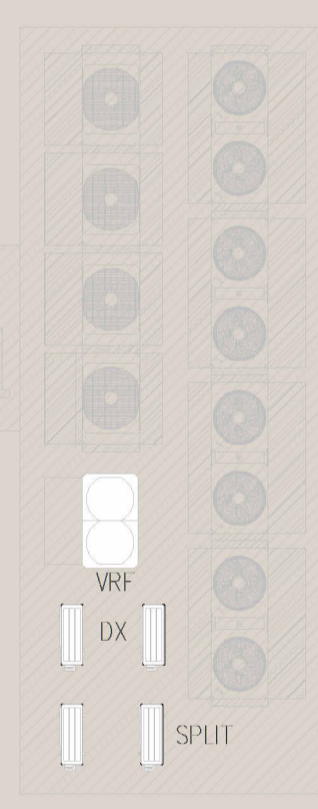


SITE BOUNDARY

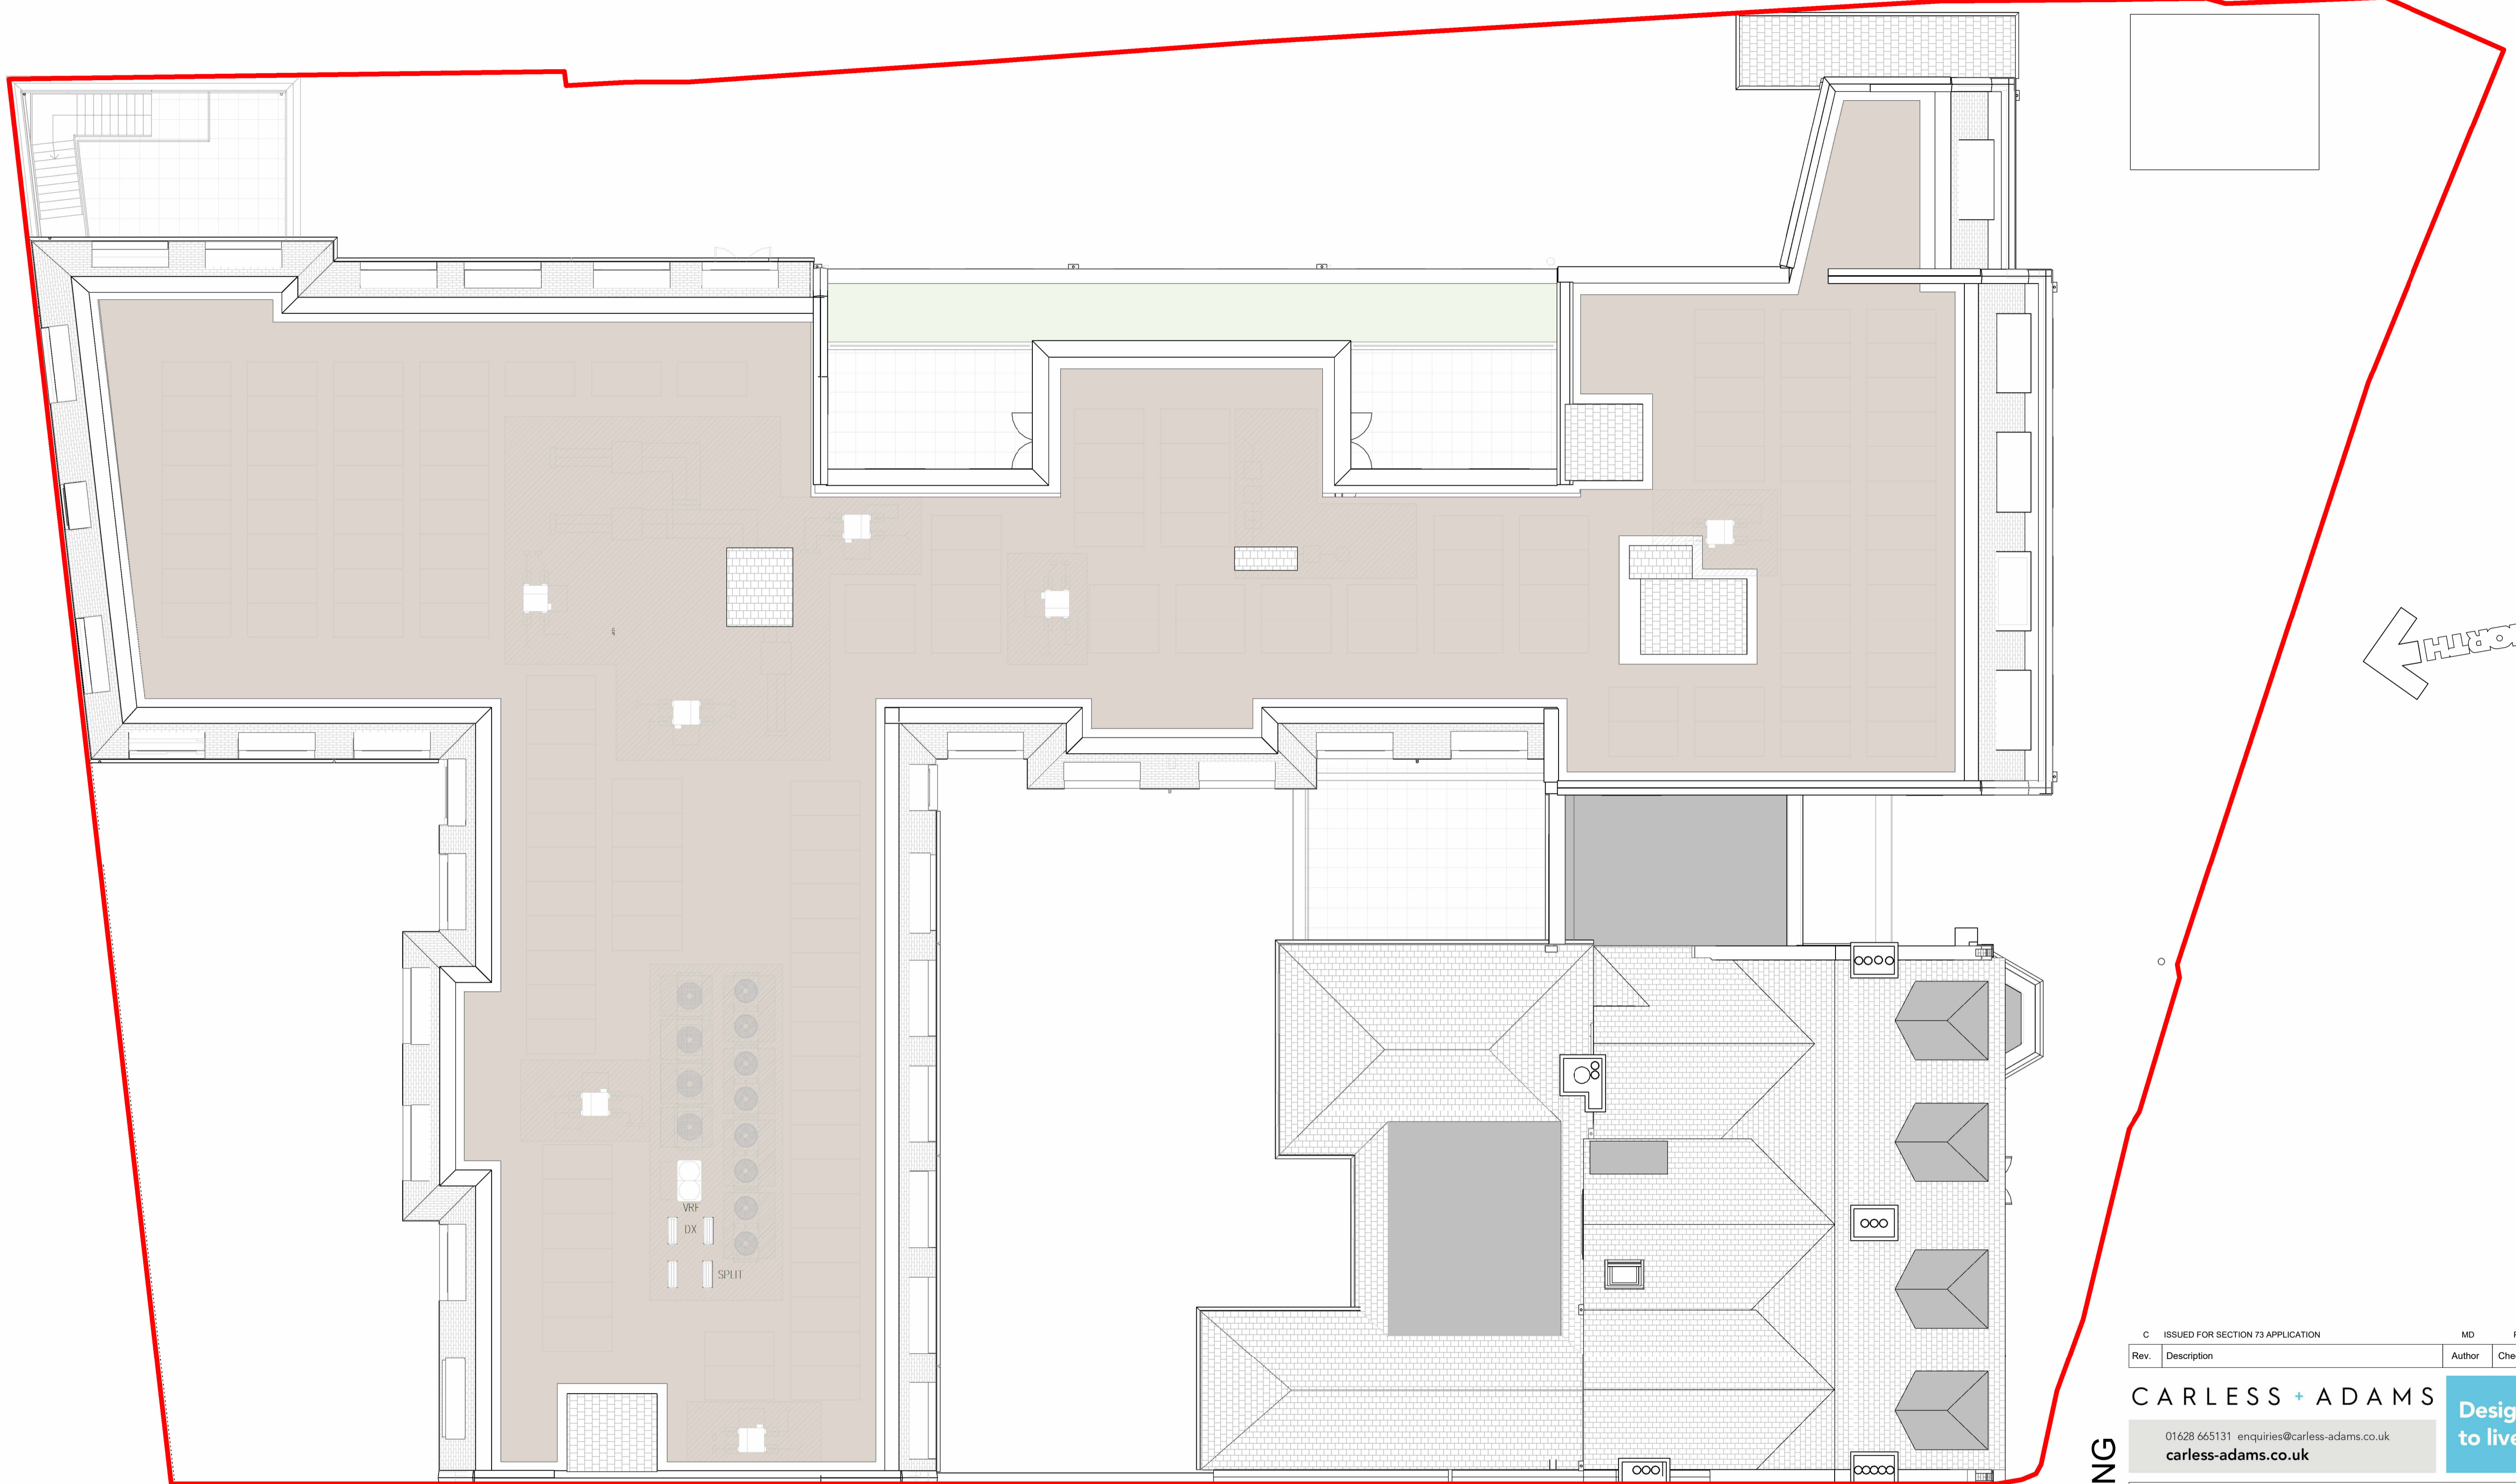

Rev.	Description	Author	Checked	Date
C	ISSUED FOR SECTION 73 APPLICATION	MD	PK	16/07/2024

CARLESS + ADAMS Design the best, to live the best

01628 665131 enquiries@carless-adams.co.uk
carless-adams.co.uk

PLANNING


Client CINNAMON LUXURY CARE

Project HAMPTON STATION ROAD

Title ROOF PLAN CAP no. A

scale 1 : 100 author MD chkid PK date 14/06/2024 sheet size A1

project.	org.	zone.	level.	type.	role.	class.	num.	status.	rev.
1028							016	PL	C

 

For construction purposes dimensions shall not be scaled & figured dimensions must be verified on site before work commences.
This drawing is Copyright ©

17/07/2024 16:00:30