




EXISTING SITE PLAN

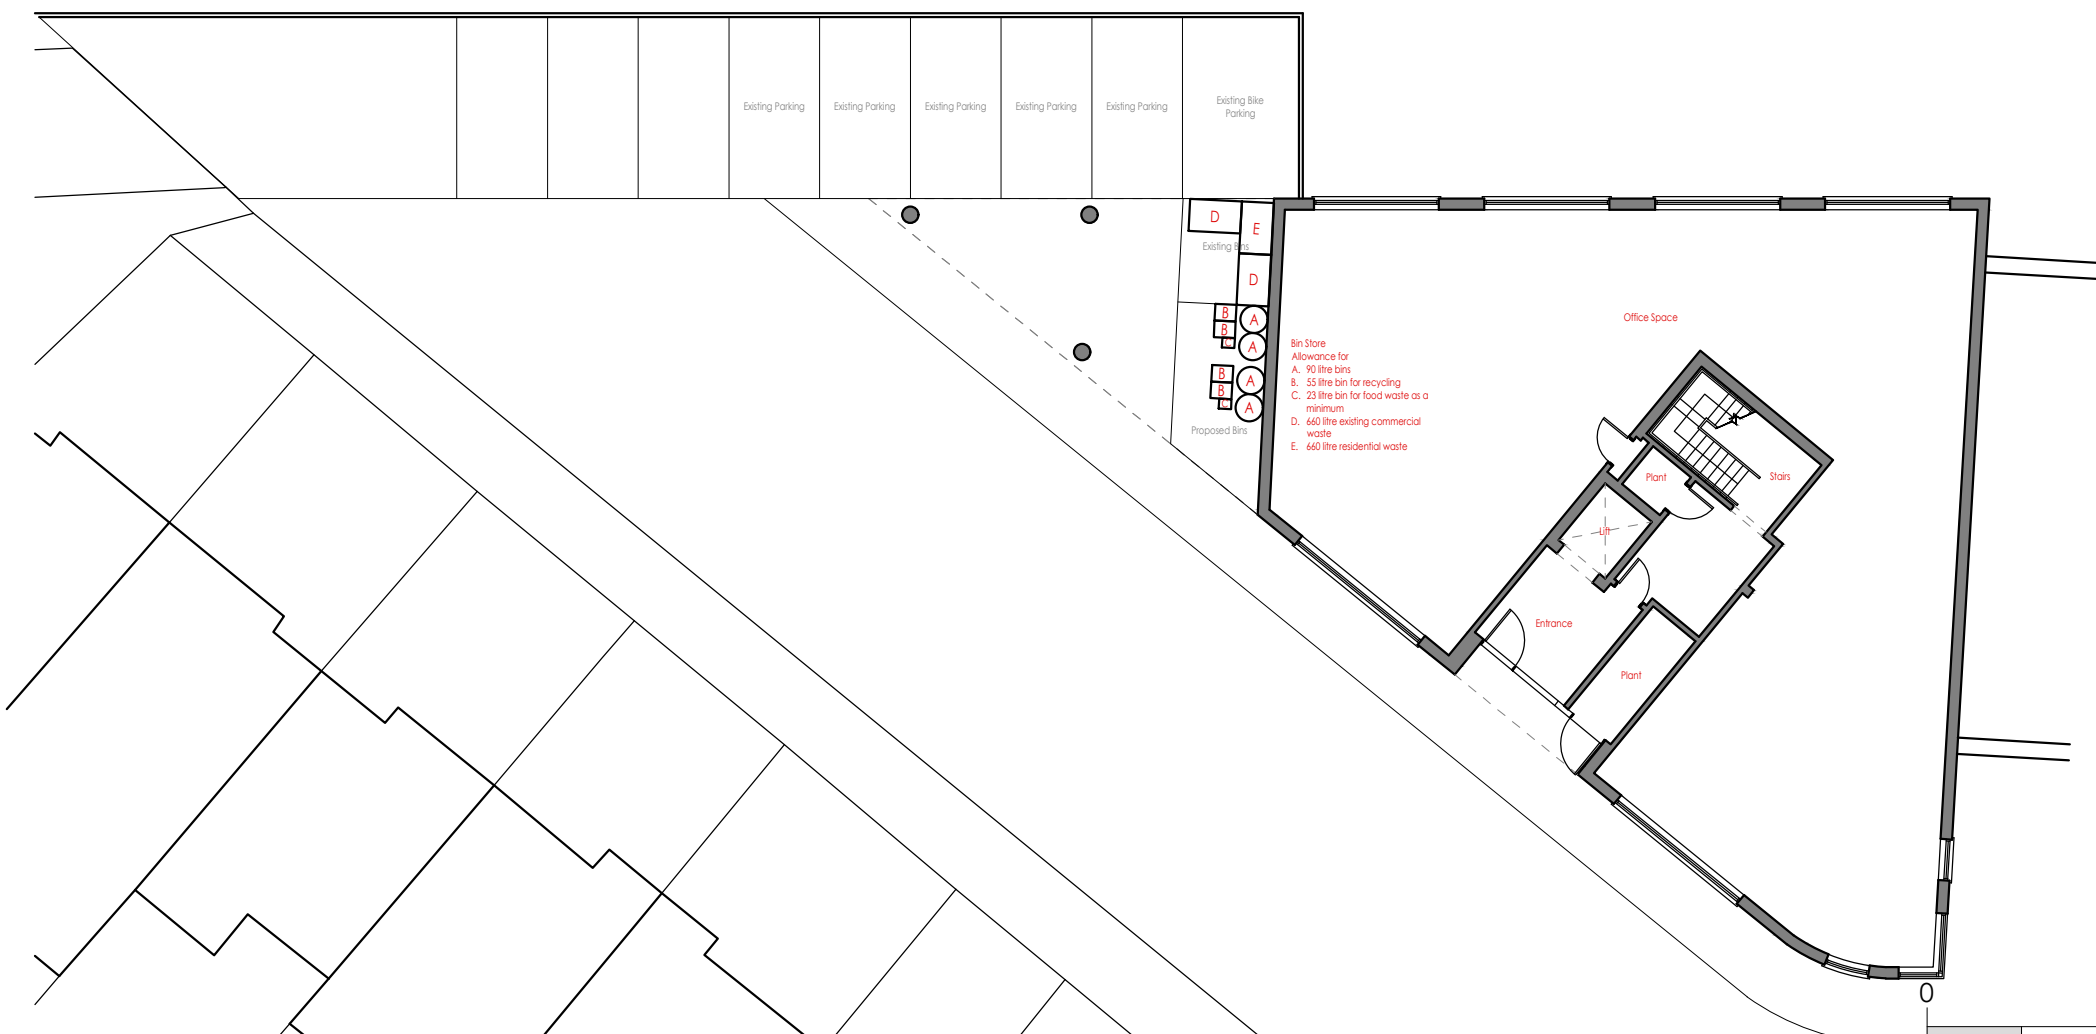

PROPOSED SITE PLAN

NOTES

- All dimensions and levels are to be checked on site by the Main Contractor before work commences. The Architect is to be informed immediately of any discrepancies.
- Do not scale this drawing, use written dimensions only.
- Larger scale drawings are to be used over smaller scale drawings.
- All dimensions are in millimetres unless otherwise stated.
- If in doubt ask.

© Copyright of Mitchell Berry Architects.

Rev	Date	Notes
A	14.06.24	Bin storage amended.
B	05.07.24	Bin storage amended.
C	08.07.24	Bin storage amended.

Status: **Planning**

Project: **St George's House,
15 St George's Road,
Richmond,
TW19 2LG**

Client: **Private Client**

Title: **Existing & Proposed Site Plan**

Scale	1:200 @ A3	Drawn by	SL
Date	July 24	Checked by	CM

Drawing Number	2417- P04	Revision	C
----------------	-----------	----------	---

MITCHELL BERRY
ARCHITECTS

THE STUDIO · 9 STRATFORD ROAD · LONDON · W8 6RF
TEL 020 7938 4358
EMAIL studio@mitchellberryarchitects.co.uk