

NOTES

1. All dimensions and levels are to be checked on site by the Main Contractor before work commences. The Architect is to be informed immediately of any discrepancies.
2. Do not scale this drawing, use written dimensions only.
3. Larger scale drawings are to be used over smaller scale drawings. All dimensions are in millimetres unless otherwise stated.
4. All dimensions are in millimetres unless otherwise stated.
5. If in doubt ask.

© Copyright of Mitchell Berry Architects.

Rev	Date	Notes
A	09.05.24	Site context added.
B	05.07.24	Bin storage amended.
C	08.07.24	Bin storage amended.

Status: **Planning**

Project: **St George's House,  
15 St George's Road,  
Richmond,  
TW19 2LG**

Client: **Private Client**


Title: **Proposed Ground Floor Plan**

Scale: **1:100 @ A3**      Drawn by: **SL**

Date: **July 24**      Checked by: **CM**

Drawing Number: **2417- P30**      Revision: **C**

**MITCHELL BERRY**  
ARCHITECTS  
THE STUDIO · 9 STRATFORD ROAD · LONDON · W8 6RF  
TEL 020 7938 4358  
EMAIL studio@mitchellberryarchitects.co.uk

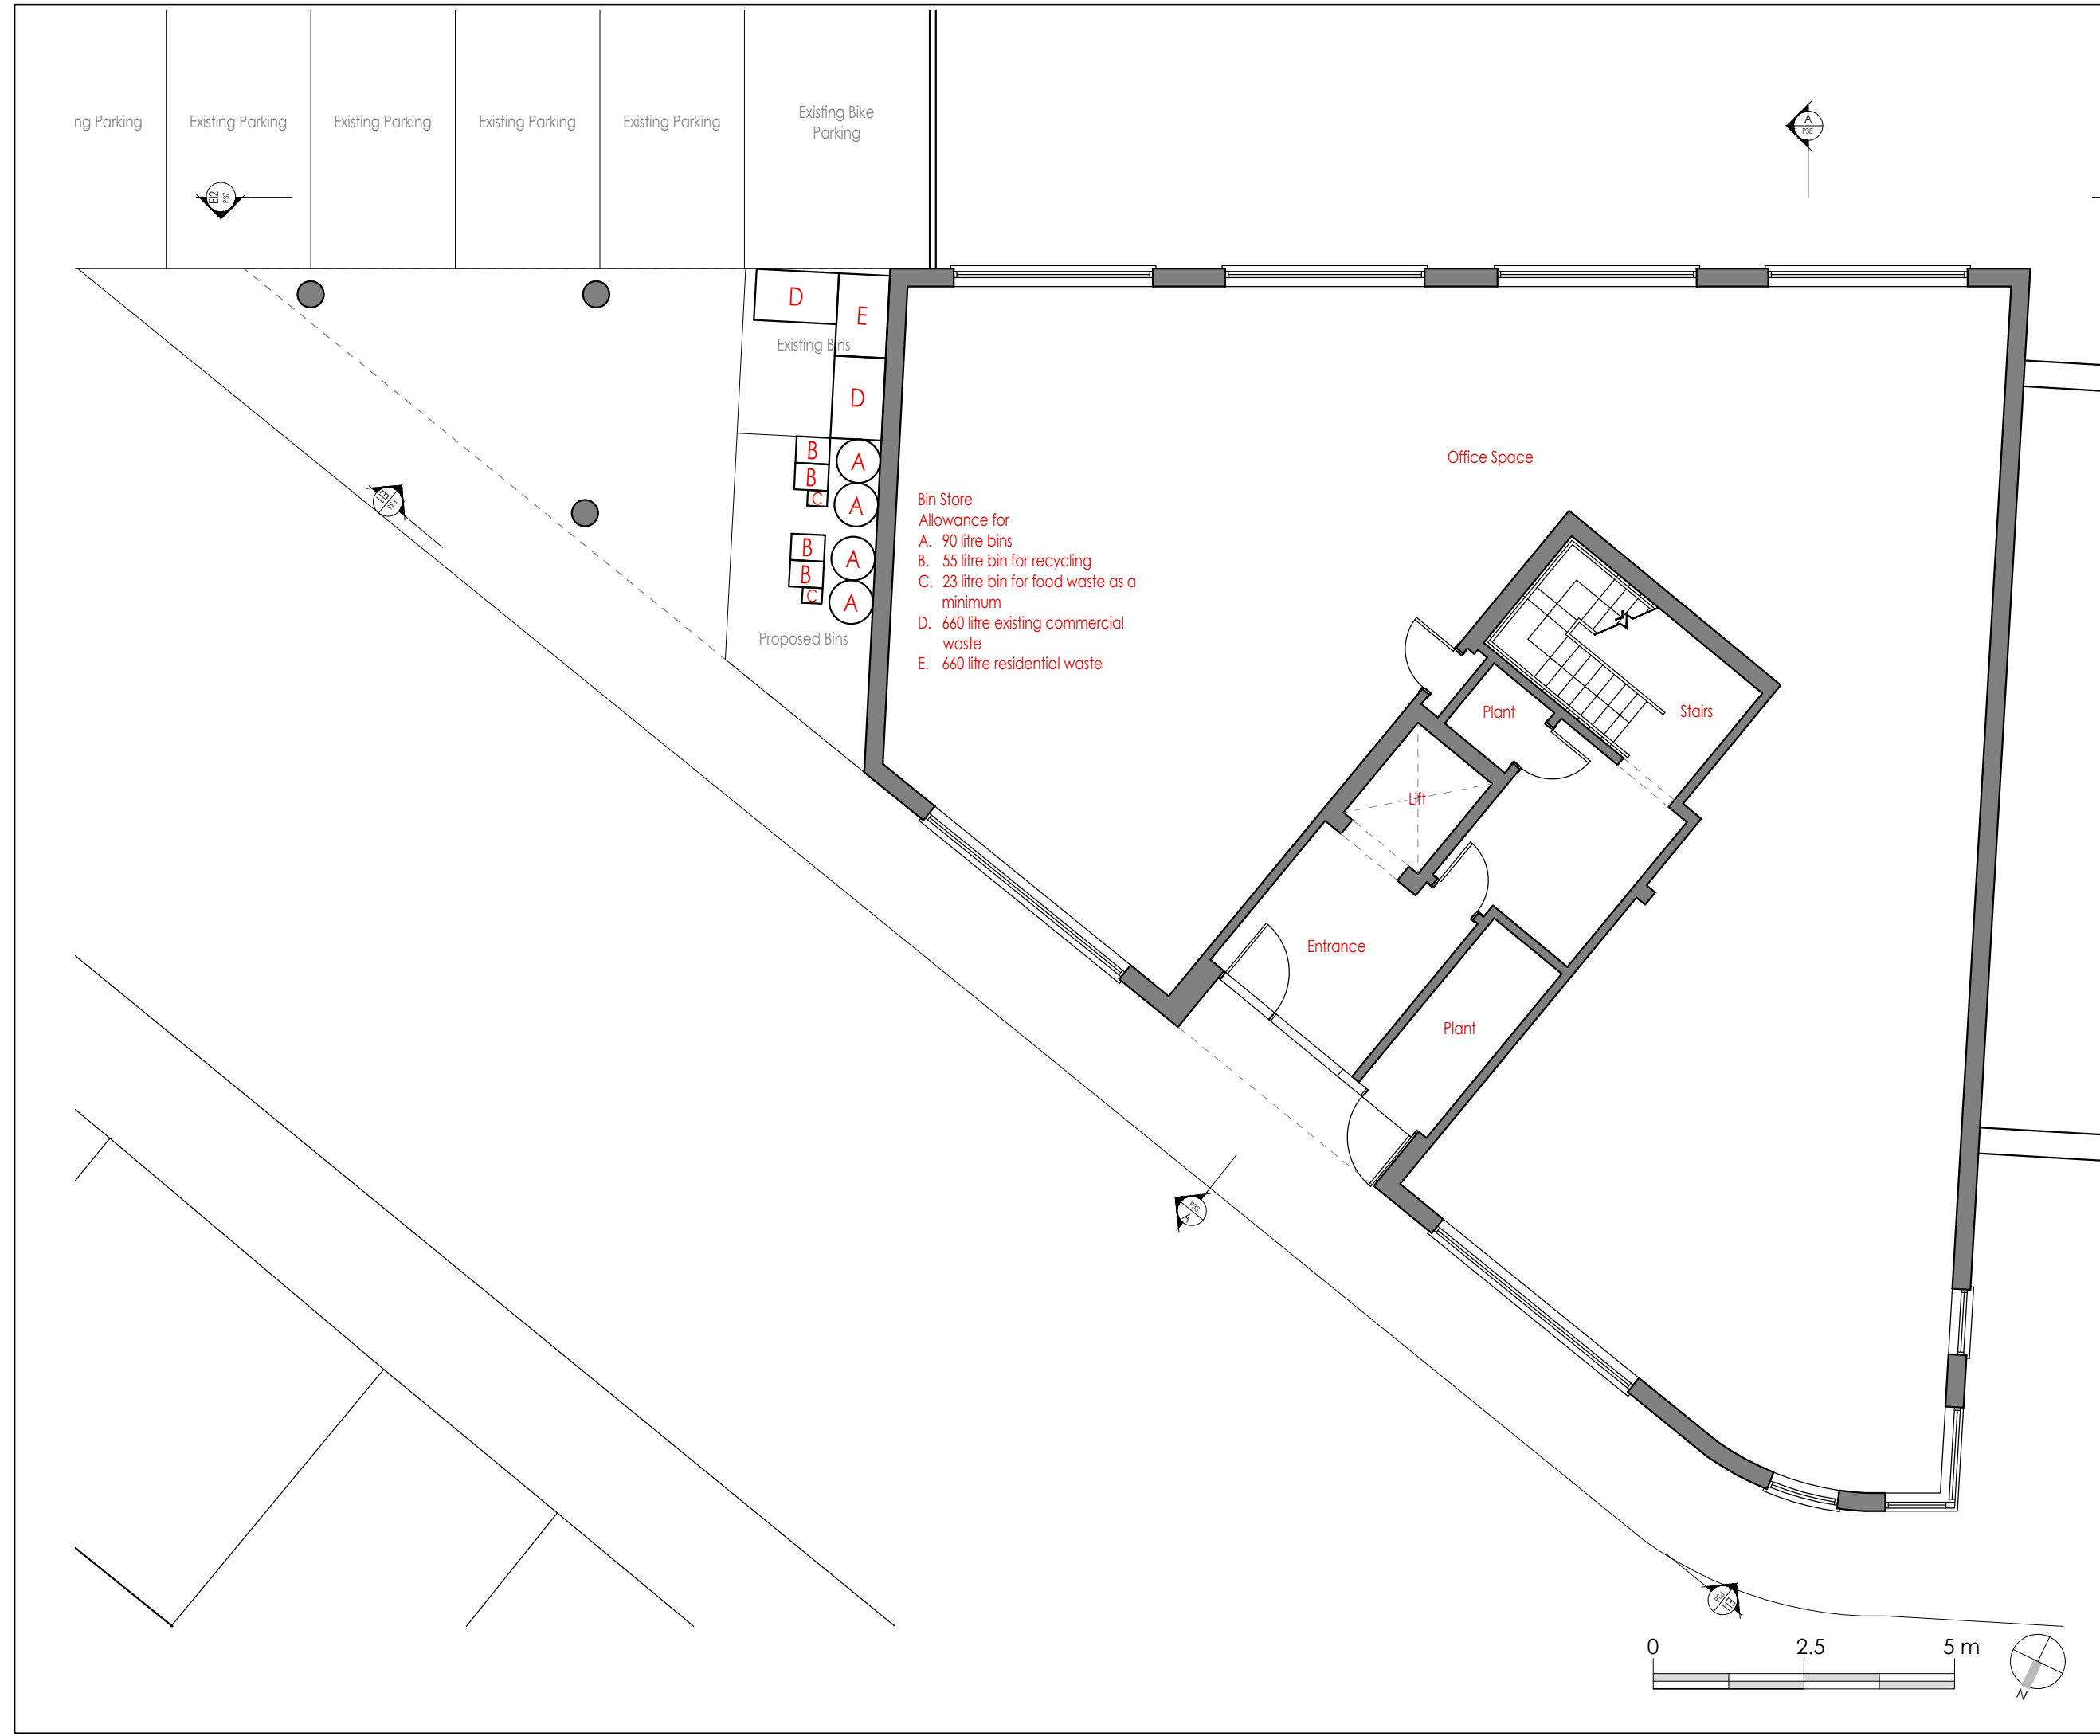

Bin Store  
Allowance for  
A. 90 litre bins  
B. 55 litre bin for recycling  
C. 23 litre bin for food waste as a minimum  
D. 660 litre existing commercial waste  
E. 660 litre residential waste

