


NOTES


1. All dimensions and levels are to be checked on site by the Main Contractor before work commences. The Architect is to be informed immediately of any discrepancies.
2. Do not scale this drawing, use written dimensions only.
3. Larger scale drawings are to be used over smaller scale drawings. All dimensions are in millimetres unless otherwise stated.
4. All dimensions are in millimetres unless otherwise stated.
5. If in doubt ask.

© Copyright of Mitchell Berry Architects.

Rev	Date	Notes

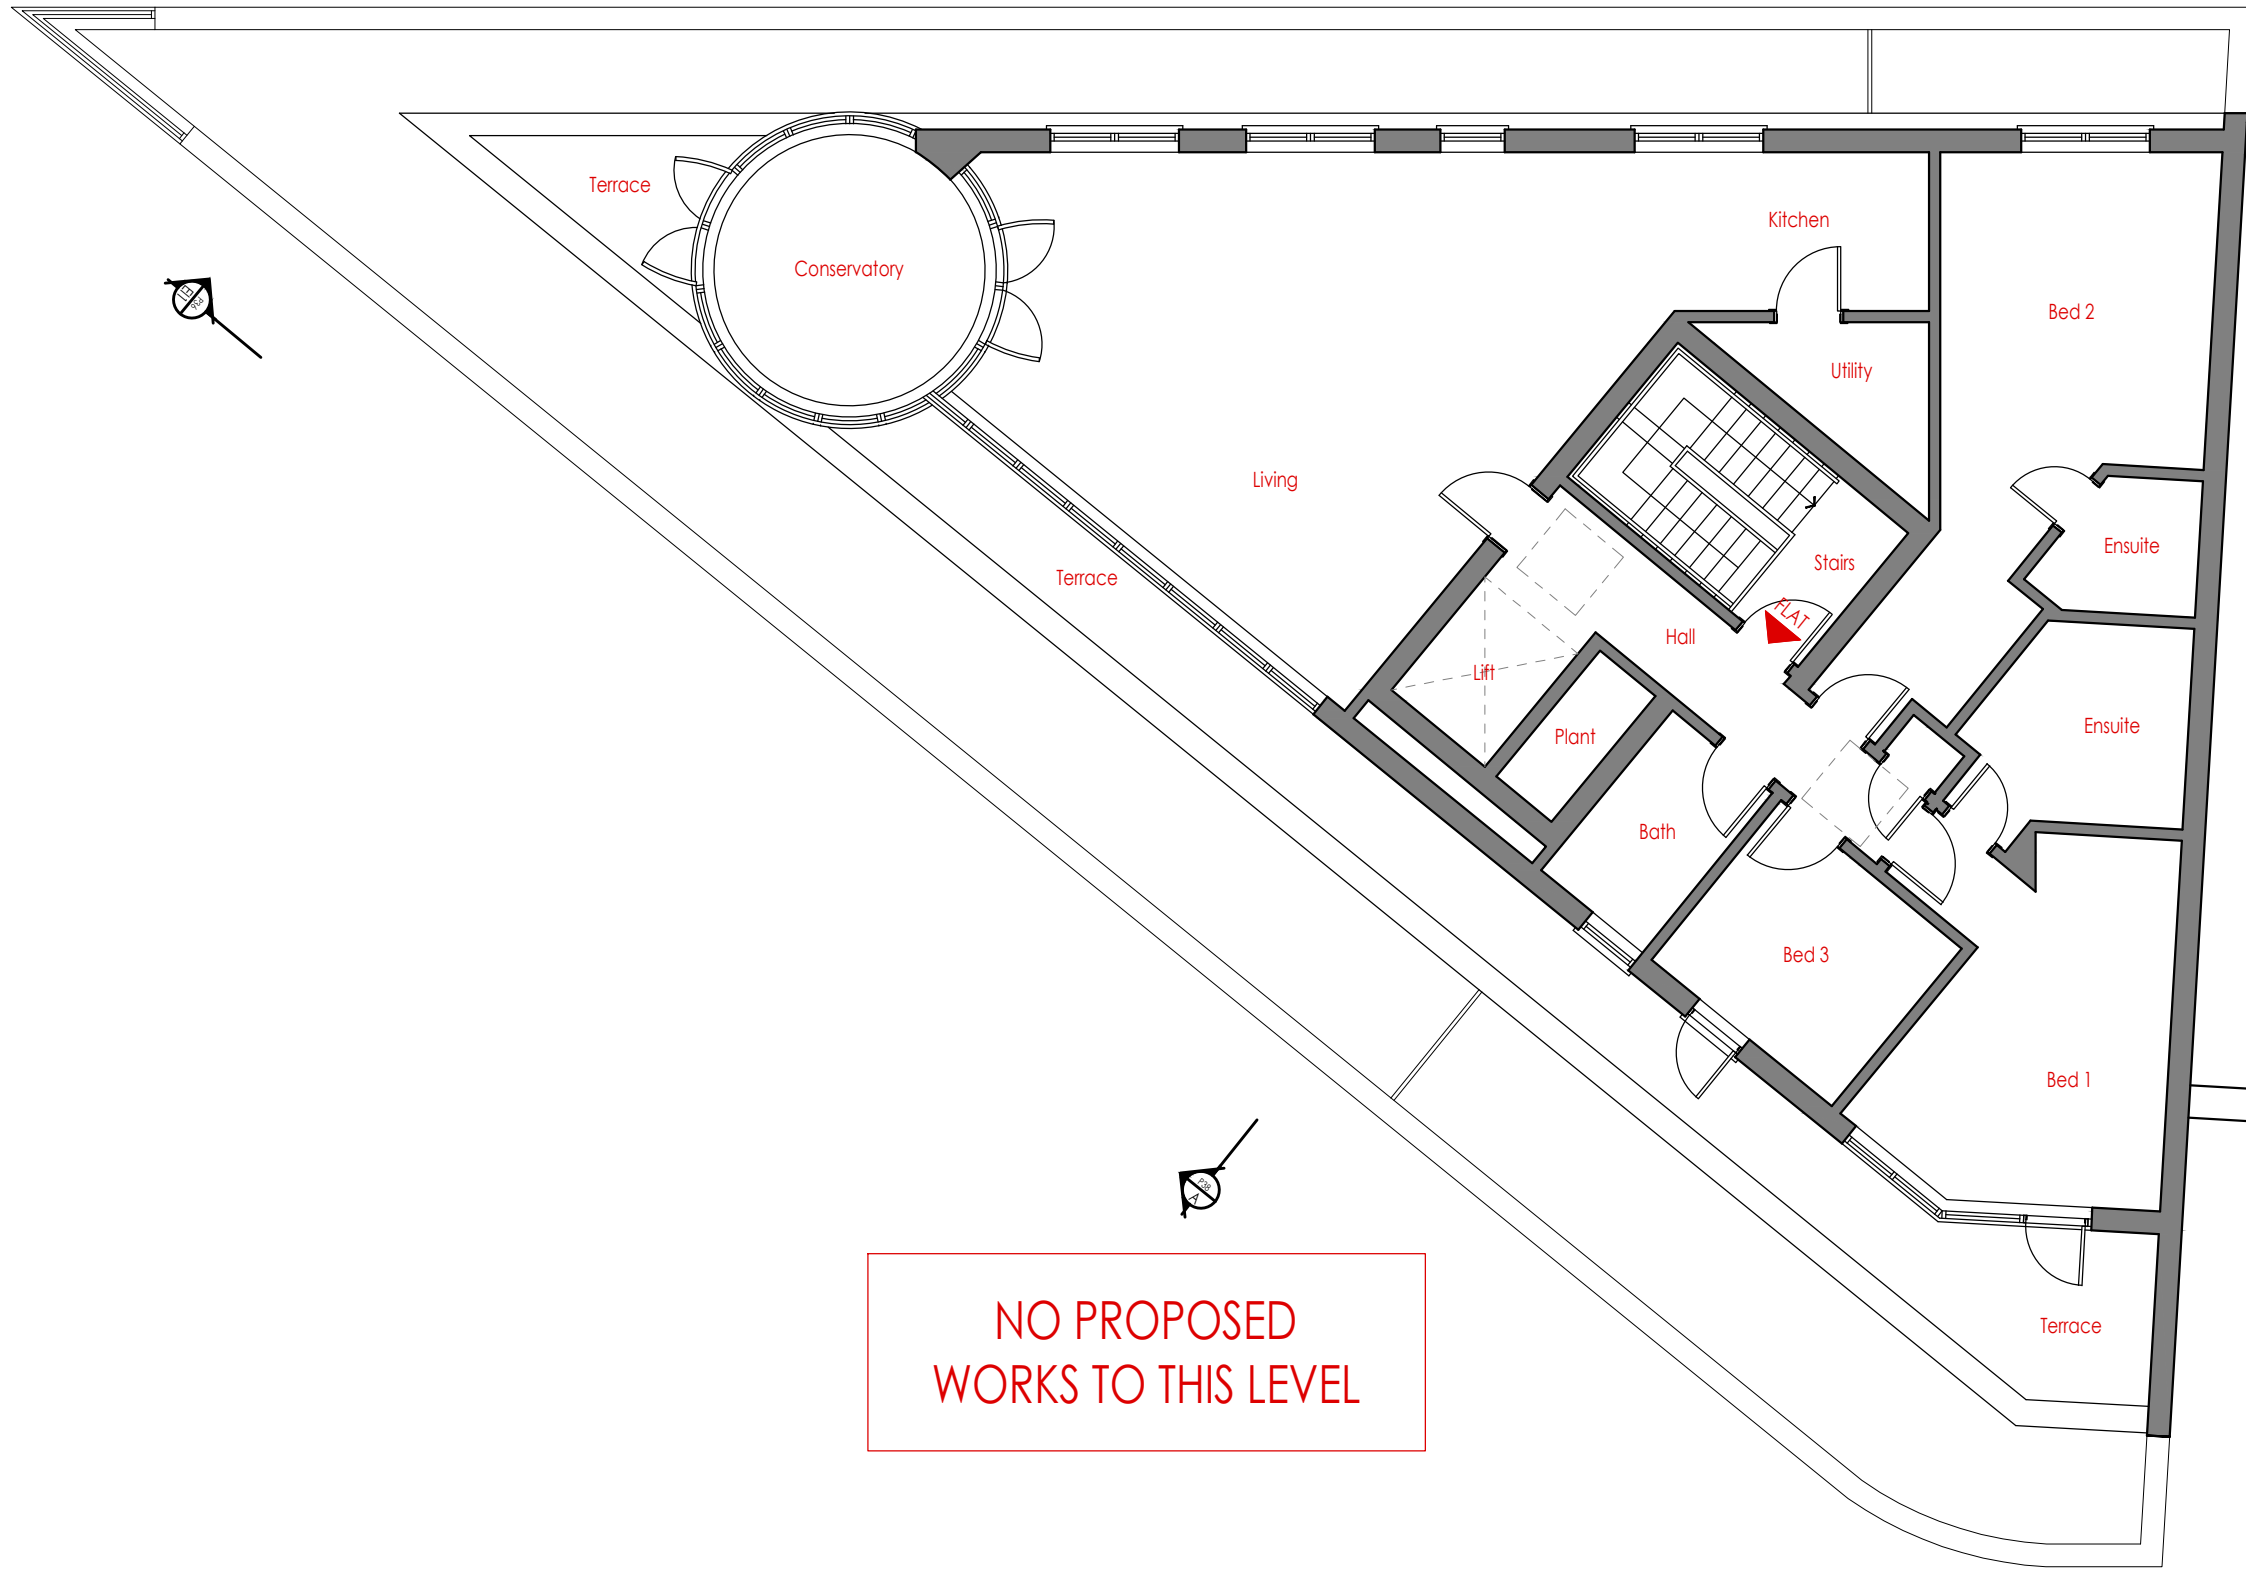

NO PROPOSED
WORKS TO THIS LEVEL

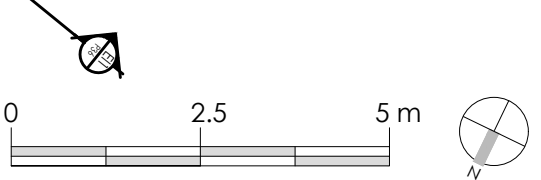

Status: **Planning**

Project: St George's House,
15 St George's Road,
Richmond,
TW19 2LG

Client: Private Client

Title: Proposed Fourth Floor Plan

Scale	1:100 @ A3	Drawn by	SL
Date	April 24	Checked by	CM

Drawing Number	2417- P34	Revision	.
----------------	-----------	----------	---

MITCHELL BERRY
ARCHITECTS

THE STUDIO · 9 STRATFORD ROAD · LONDON · W8 6RF
TEL 020 7938 4358
EMAIL studio@mitchellberryarchitects.co.uk