




EXISTING FRONT ELEVATION

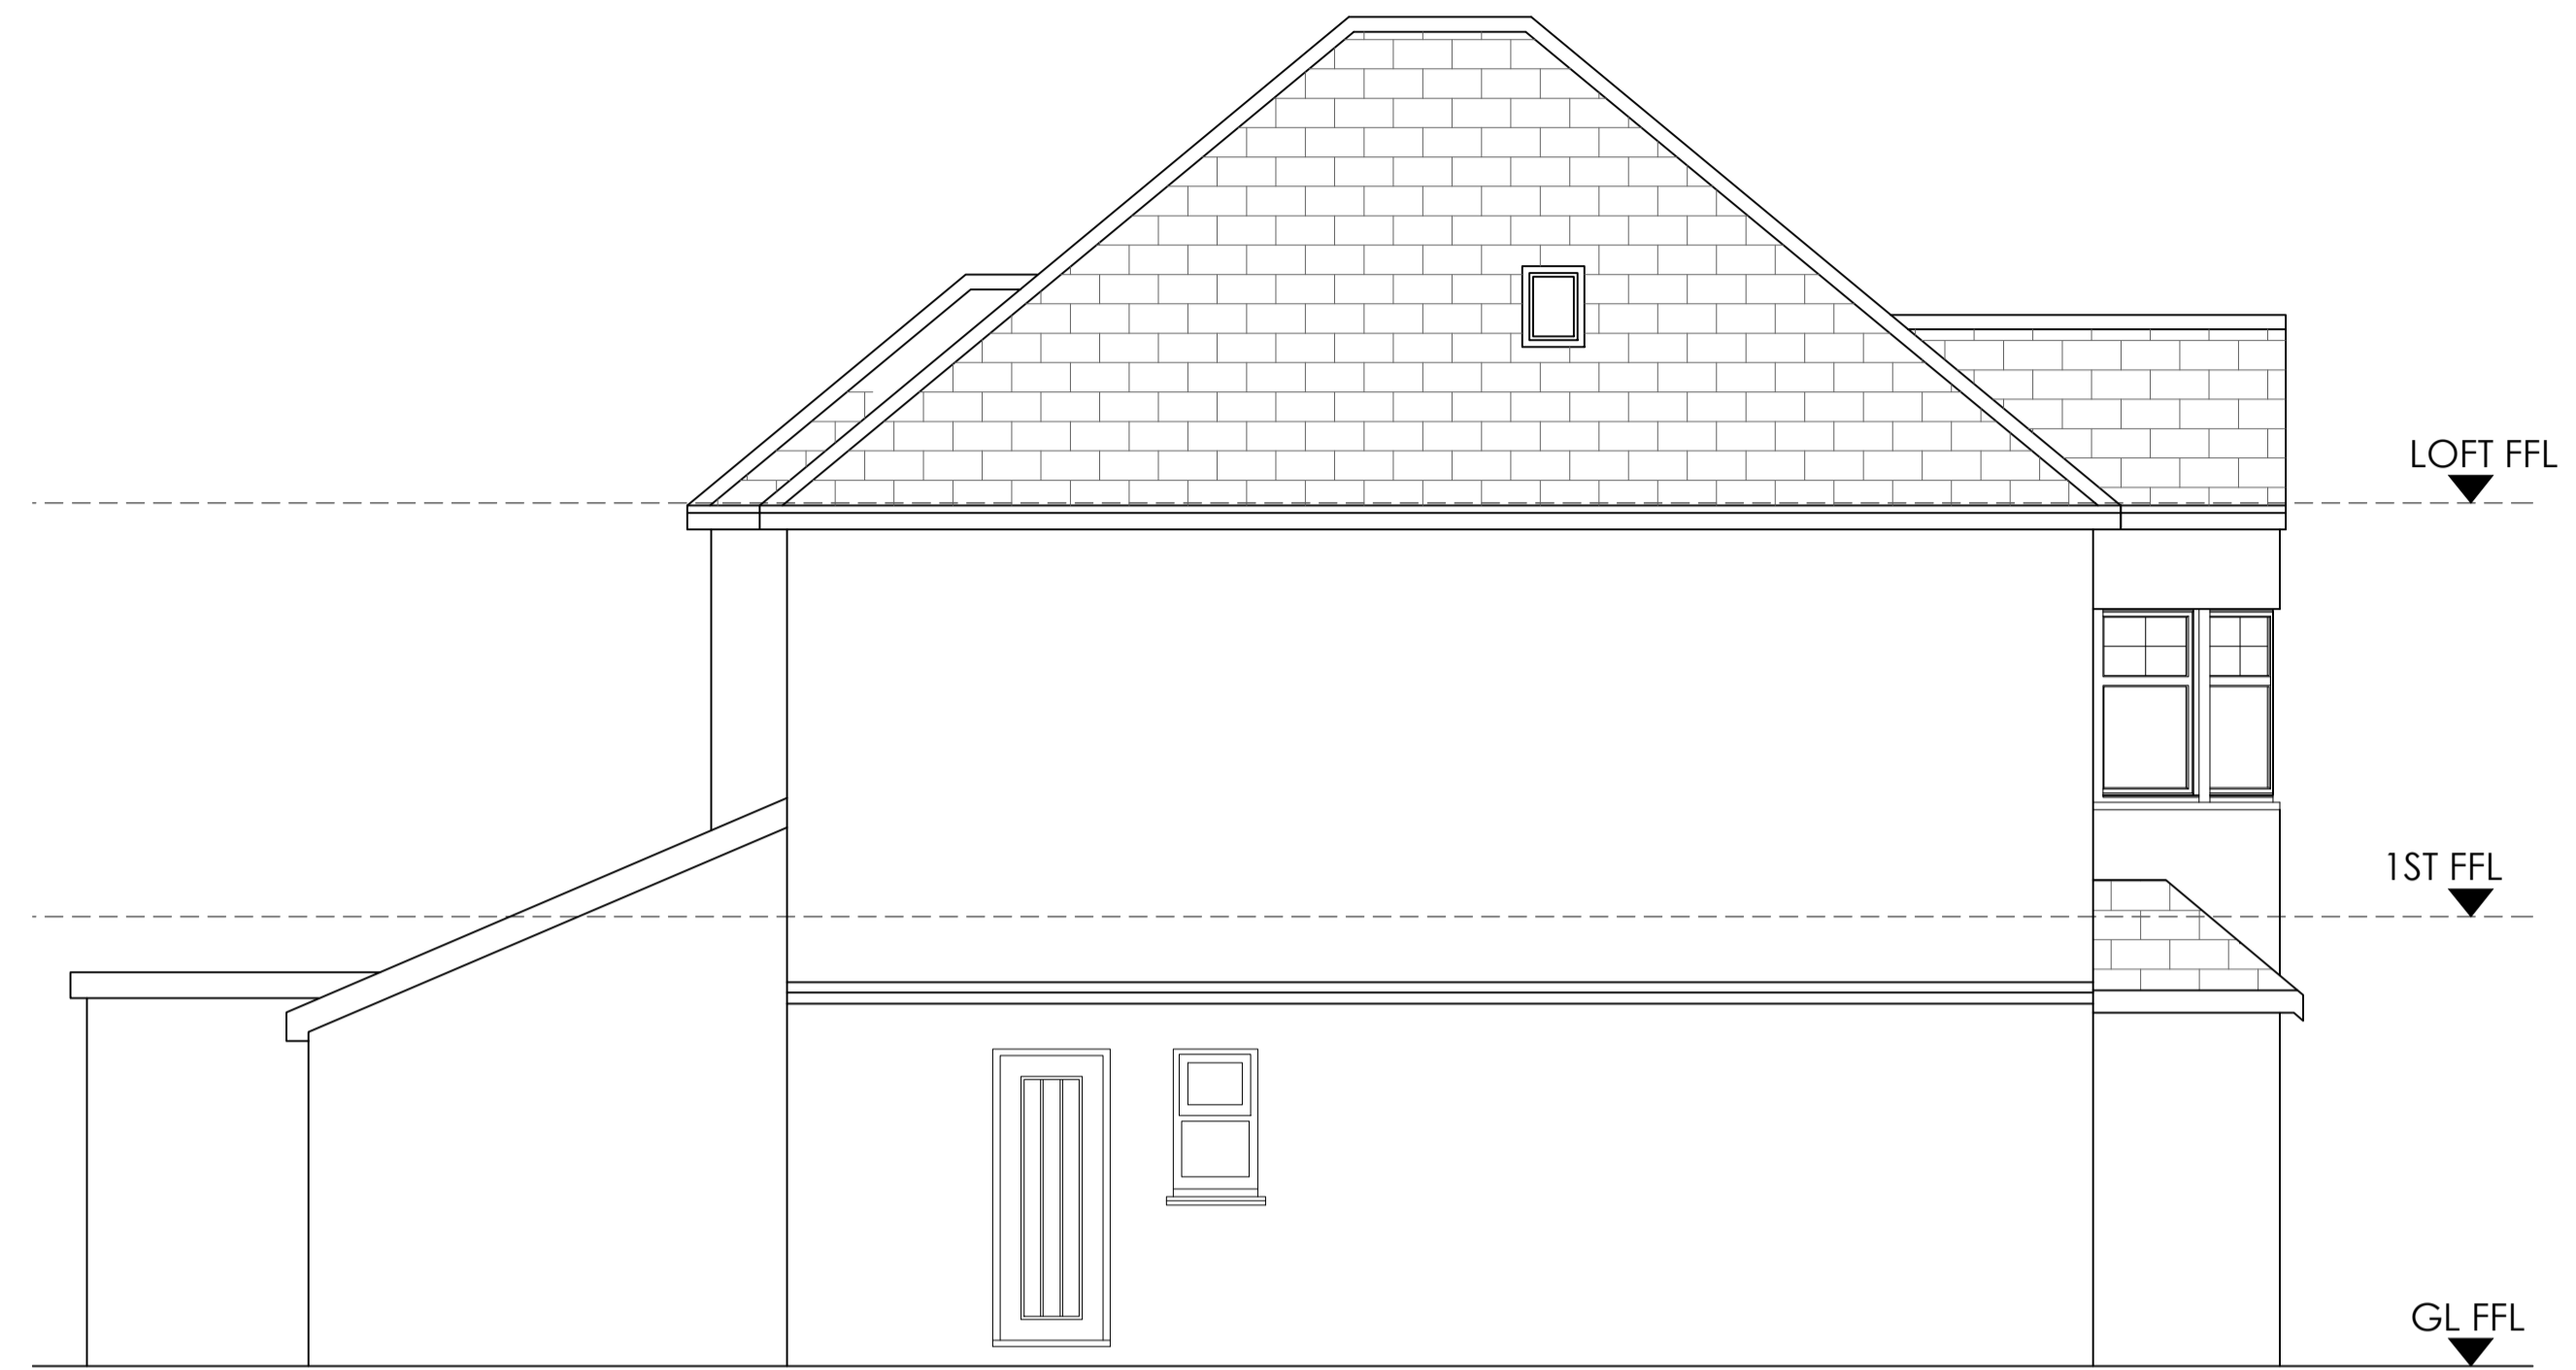

EXISTING SIDE ELEVATION



EXISTING REAR ELEVATION

revisions

ALL FIGURED DIMENSIONS TO BE CHECKED ON SITE BY CONTRACTOR BEFORE COMMENCING WORK.
NO DIMENSIONS SCALED FROM THIS DRAWING

GBP
ARCHITECTS

Chartered Architects
Building & Party Wall Surveyors
CDM H&S Services
Sustainability & PassivHaus Consultants

Geoff Beardsley & Partners (UK) LLP
Elfin House, 1A Elfin Grove, Teddington, Middlesex TW11 8RD
T: 020 86144374 W: gbparchitects.co.uk

client

Mr & Mrs Lorant

job

49A Hampton Road,
Hampton, Middlesex,
TW11 0LA

title

EXISTING ELEVATIONS

dwg no.

2410/103

scale 1:50 @ A1 date July 2024
1:100 @ A3



SCALE (METERS)
SCALE 1:50