


PROPOSED GROUND FLOOR PLAN

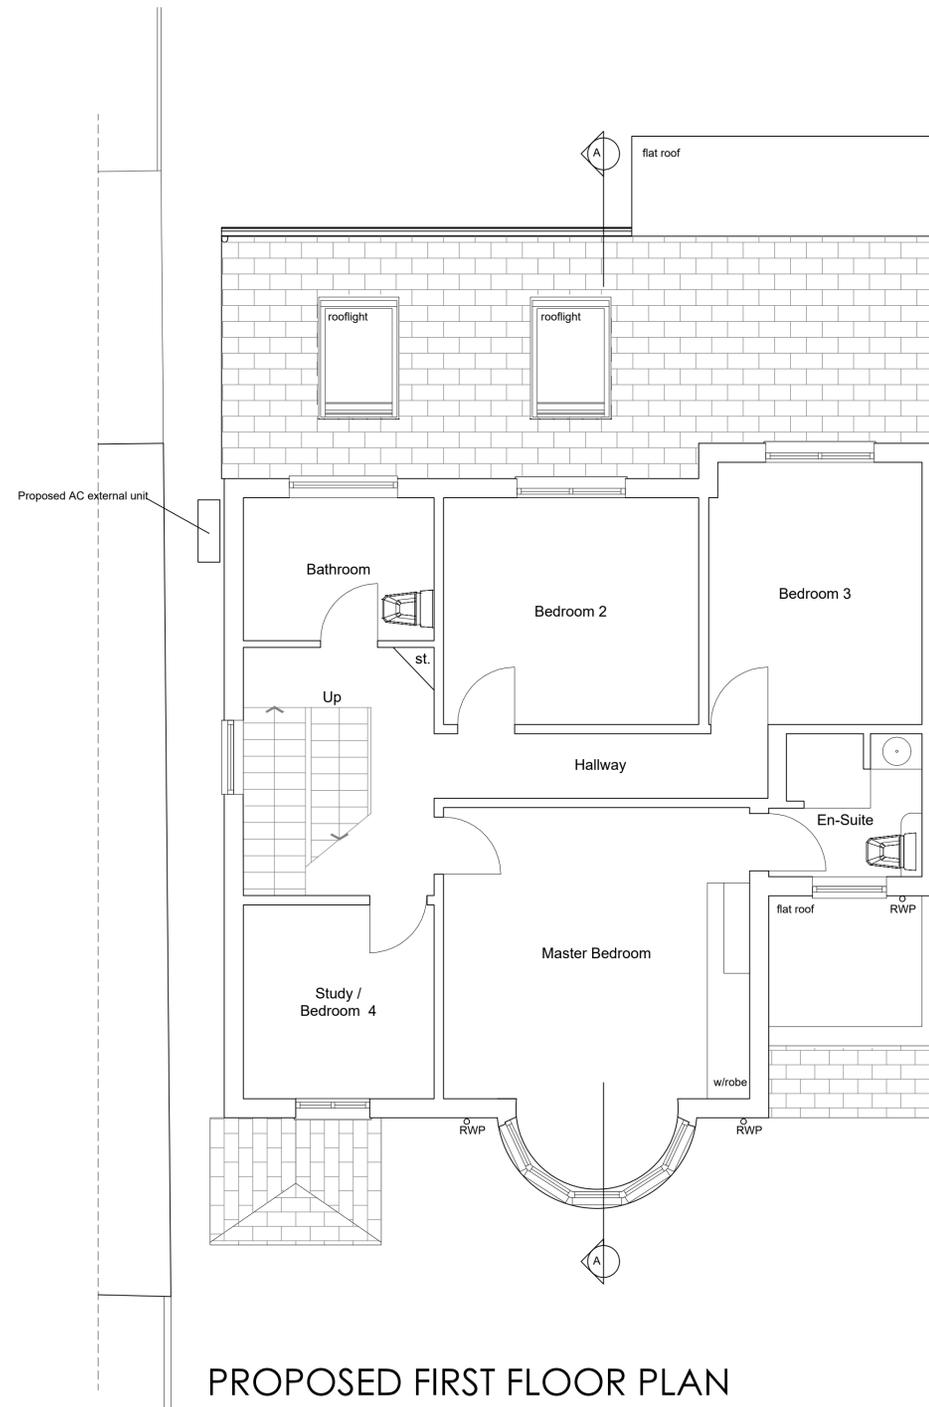

PROPOSED FIRST FLOOR PLAN

0 1 2 3 4 5  
 SCALE (METERS)  
 SCALE 1:50

revisions

ALL FIGURED DIMENSIONS TO BE CHECKED ON SITE BY CONTRACTOR BEFORE COMMENCING WORK.  
 NO DIMENSIONS SCALED FROM THIS DRAWING

**GBP ARCHITECTS**  
 Chartered Architects  
 Building & Party Wall Surveyors  
 CDM H&S Services  
 Sustainability & PassivHaus Consultants

Geoff Beardsley & Partners (UK) LLP  
 Eflin House, 1A Eflin Grove, Teddington, Middlesex TW11 8RD  
 T: 020 86144374 W: gbparchitects.co.uk

client  
**Mr & Mrs Lorant**

job  
**49A Hampton Road,  
 Hampton, Middlesex,  
 TW11 0LA**

title  
**PROPOSED GROUND &  
 FIRST FLOOR PLANS**

dwg no.  
**2410/401**

scale 1:50 @ A1 date July 2024  
 1:100 @ A3