


Proposed first floor

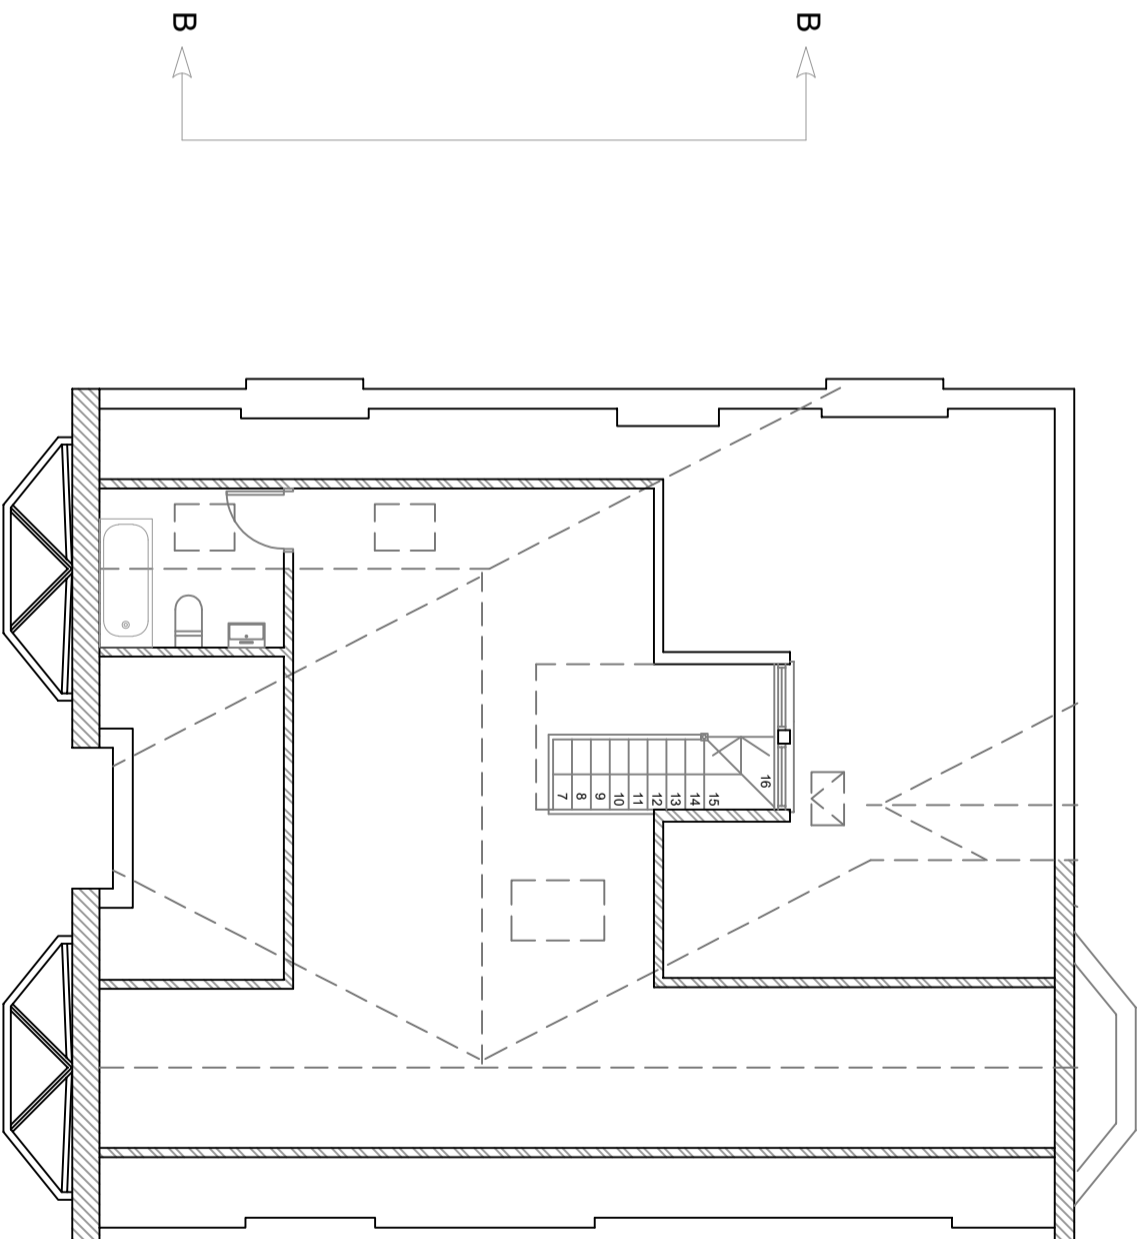

Proposed second floor

REV.	DATE	DESCRIPTION
A	06.08.24	DORMER REDUCED IN SIZE BY 300mm
.	22.07.24	FIRST ISSUE

CLIENT
PLANNING SOLUTIONS
LONDON LTD

PROJECT
PROPOSED SCHEME
ADDRESS
13 LICHFIELD ROAD
RICHMOND
LONDON TW9 3JR

DRAWING NO. 382-05
REVISION A
DESCRIPTION PROPOSED FIRST AND NEW SECOND FLOOR PLANS

DRAWN BY AC
DATE 22.07.24
CHECKED BY JW

SCALE 1:100MM @ A3
CAD REF. CLIENT / LA APPROVAL

THE DRAWING AND ITS DATA IS THE PROPERTY OF PLANNING SOLUTIONS LTD. IT SHALL NOT BE REPRODUCED WITHOUT THE COMPANY'S CONSENT. DO NOT SCALE. WRITE TO DIMENSIONS TYPE REFERENCE. ANY DIMENSIONS SHOULD BE REPORTED TO PLANNING SOLUTIONS LTD IMMEDIATELY. FIN.DRAWN.ASK

PLANNING SOLUTIONS (LONDON) LTD
T. 00 44 (0)20 7731 2896
w1@planning937@gmail.com