




PROPOSED
FRONT ELEVATION

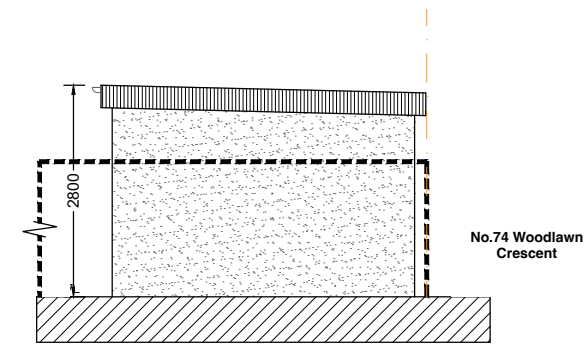


PROPOSED
SIDE ELEVATION-1

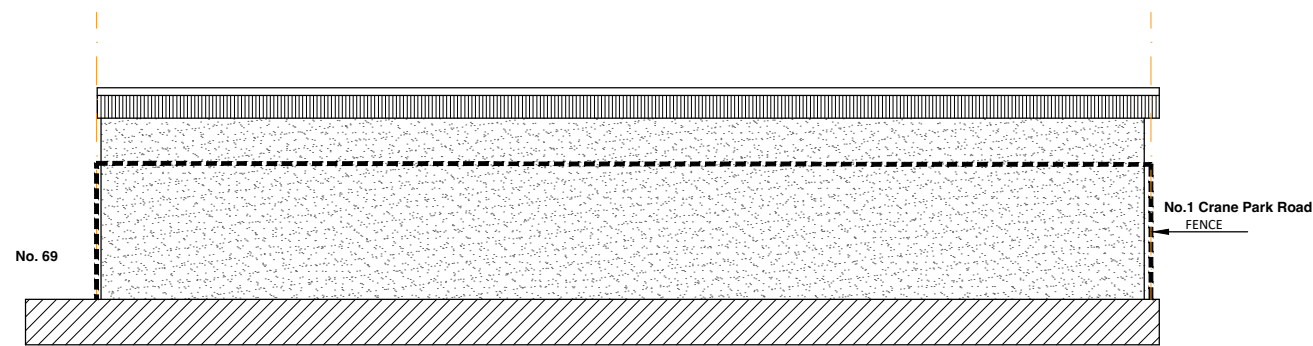

PROPOSED
REAR ELEVATION

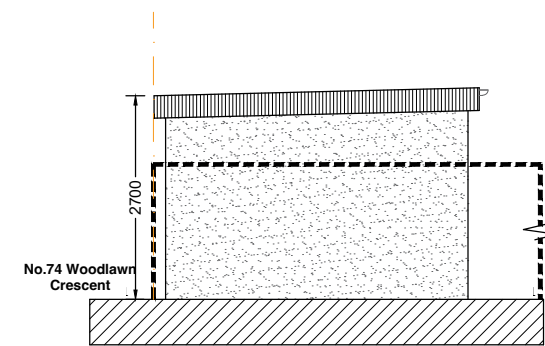

PROPOSED
SIDE ELEVATION-2

 

SCALE 1:100@A3

Project :
Proposed Out-Building

Date : 08/08/24

Sheet Title :
Proposed Elevations

Sheet no : 05

Address :
67 Hospital Bridge Road
TWICKENHAM
TW2 6DG

Applicant :