



PROPOSED GROUND FLOOR PLAN
Scale 1:100

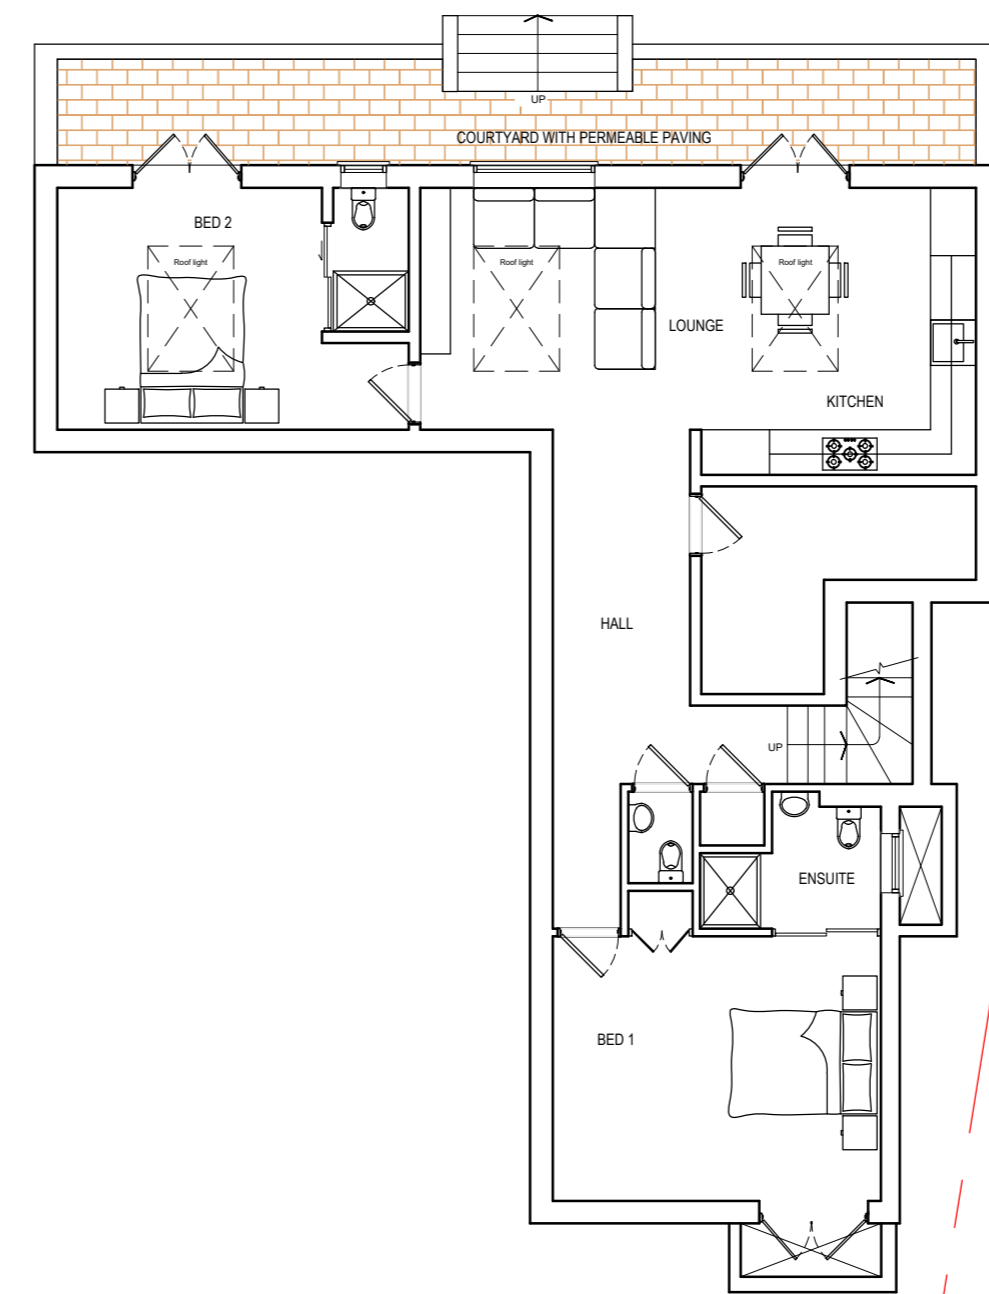

PROPOSED LOWER GROUND FLOOR PLAN
Scale 1:100

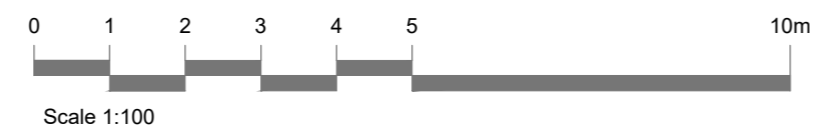

Rev	Amendment	Date

Key Plan

PLANNING DRAWINGS

Project
CHANGE OF USE OF BASEMENT TO SELF-CONTAINED 2 BED FLAT

Client
MR & MRS KHAN

Project Location
**2 MONTROSE AVENUE,
 TWICKENHAM, TW2 6HB**

Drawing Title
PROPOSED GROUND FLOOR & LOWER GROUND FLOOR PLAN

Drawn By	Checked By	Scale	Date
CAD	ER	1:100@A2	AUG-2024

Drawing No	Revision
PJ228-10-001	-