

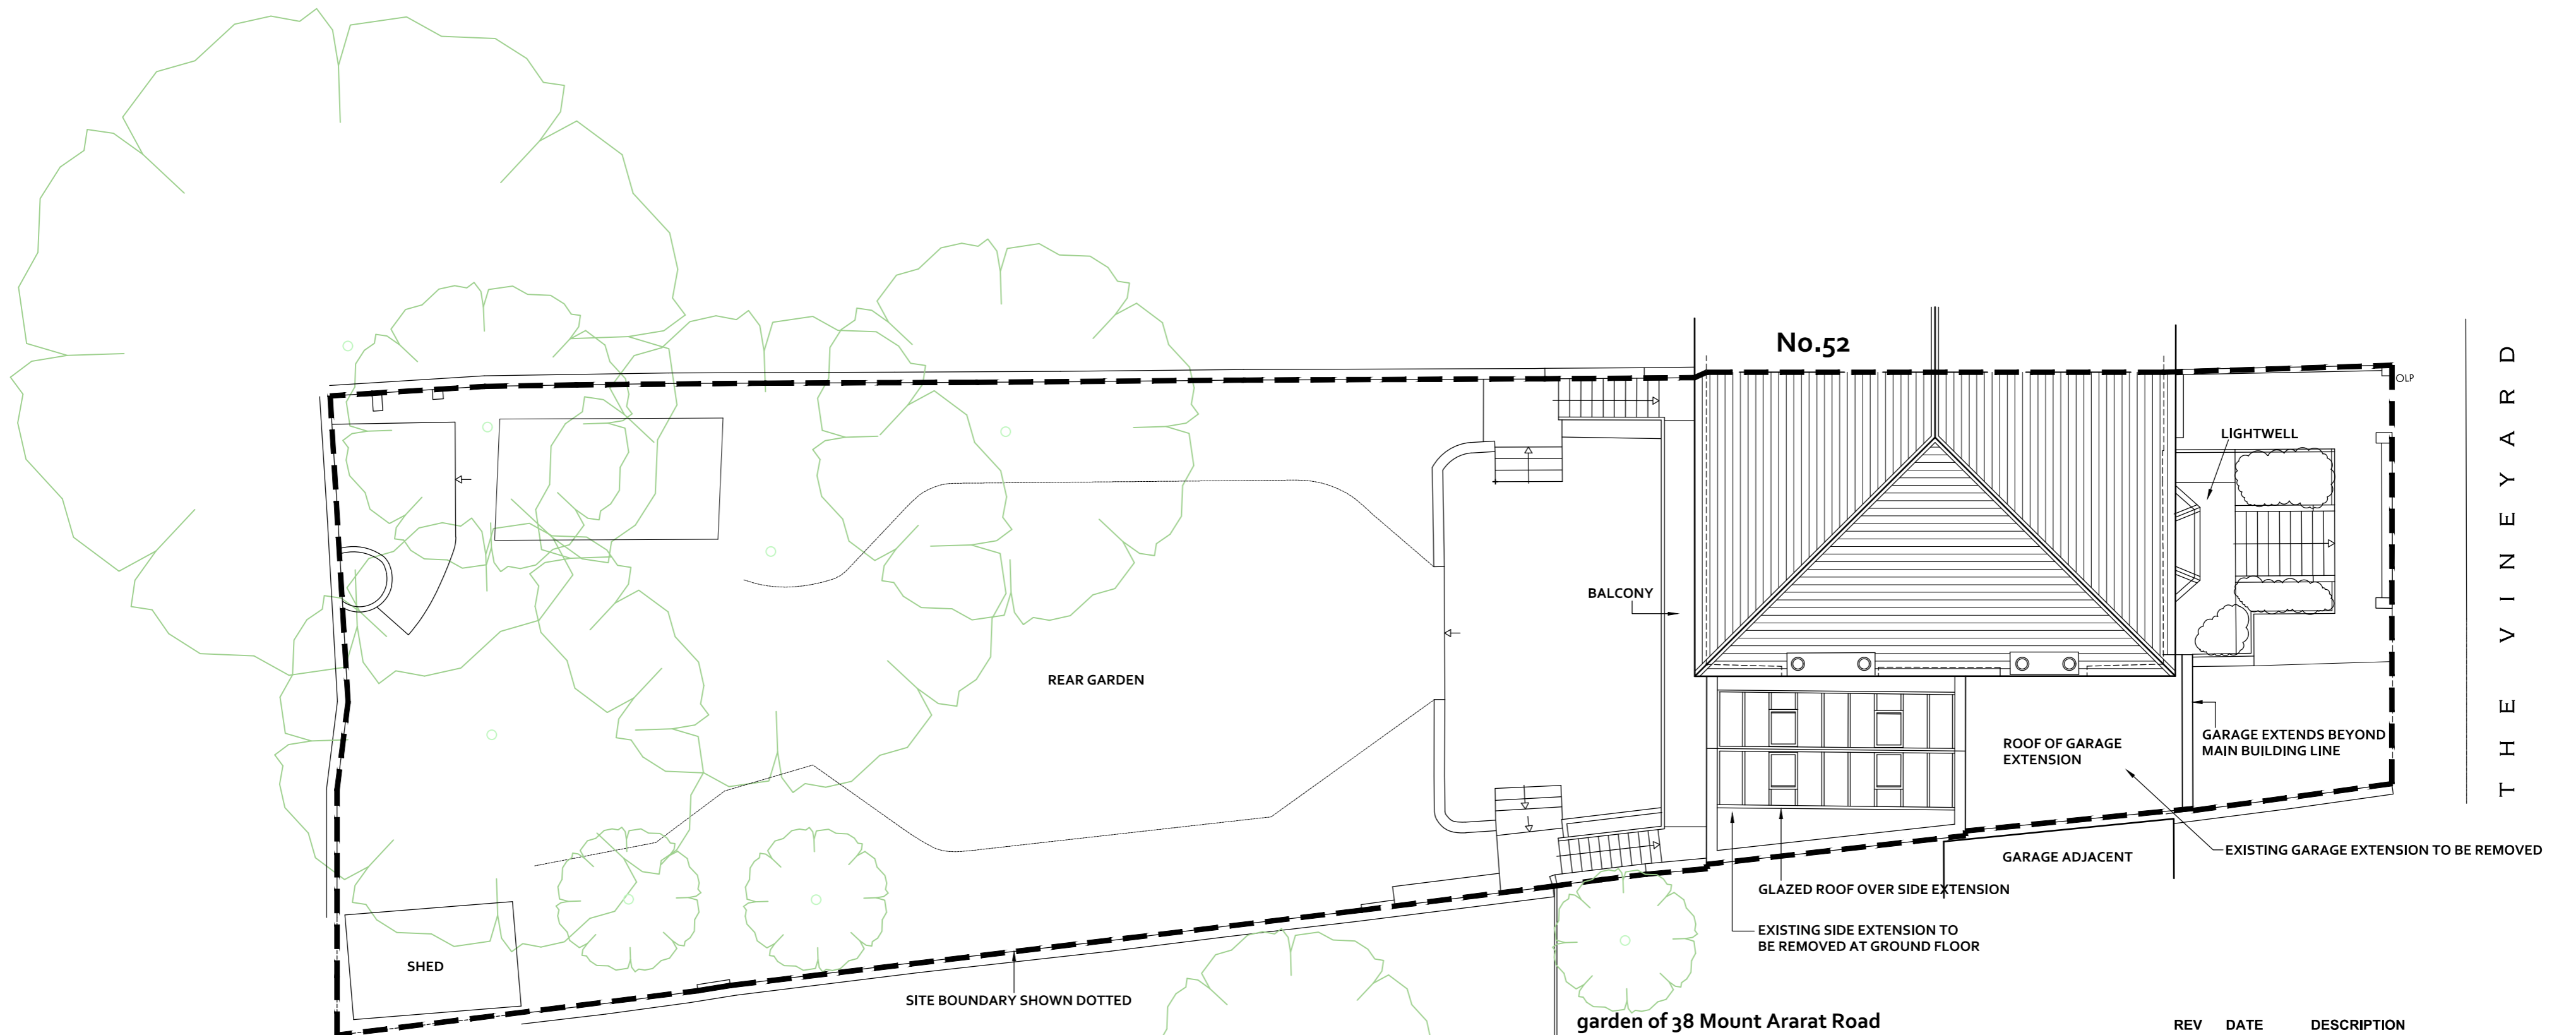


# NOTES

THIS DRAWING IS THE COPYRIGHT OF THE ARCHITECT

 

THE VINEYARD

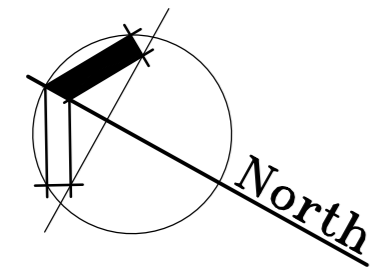

| REV | DATE | DESCRIPTION |
|-----|------|-------------|
|-----|------|-------------|



Oriel House 26 The Quadrant Richmond Surrey TW9 1DL  
 Tel: 0203 846 6426 htparchitecture@gmail.com

PROJECT  
**50 THE VINEYARD**  
**RICHMOND SURREY**  
**TW10 6AT**

DRAWING TITLE  
**PROPOSED EXTENSION & ALTERATIONS:**  
**EXISTING BLOCK PLAN/SITE PLAN &**  
**ROOF PLAN**

| SCALE           | DATE         | DRAWN BY |
|-----------------|--------------|----------|
| <b>1:100@A2</b> | AUG 24       |          |
| JOB No          | DRAWING No   |          |
| <b>18025</b>    | <b>TV/01</b> |          |