
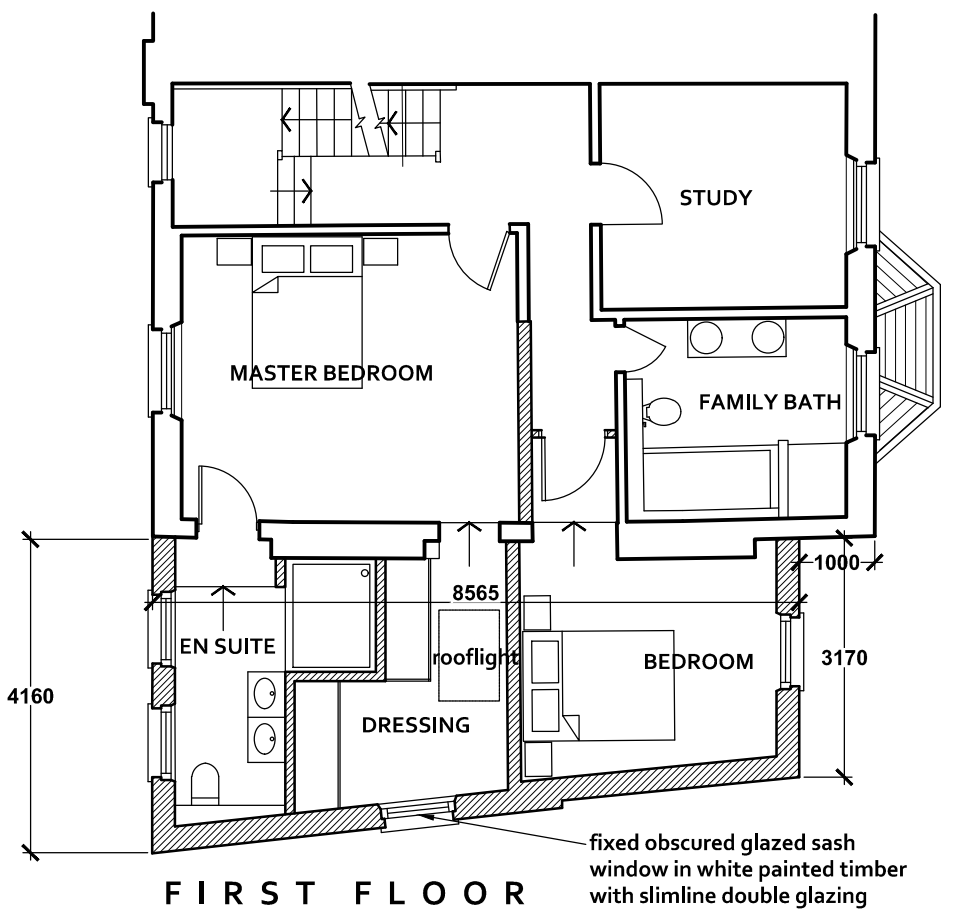
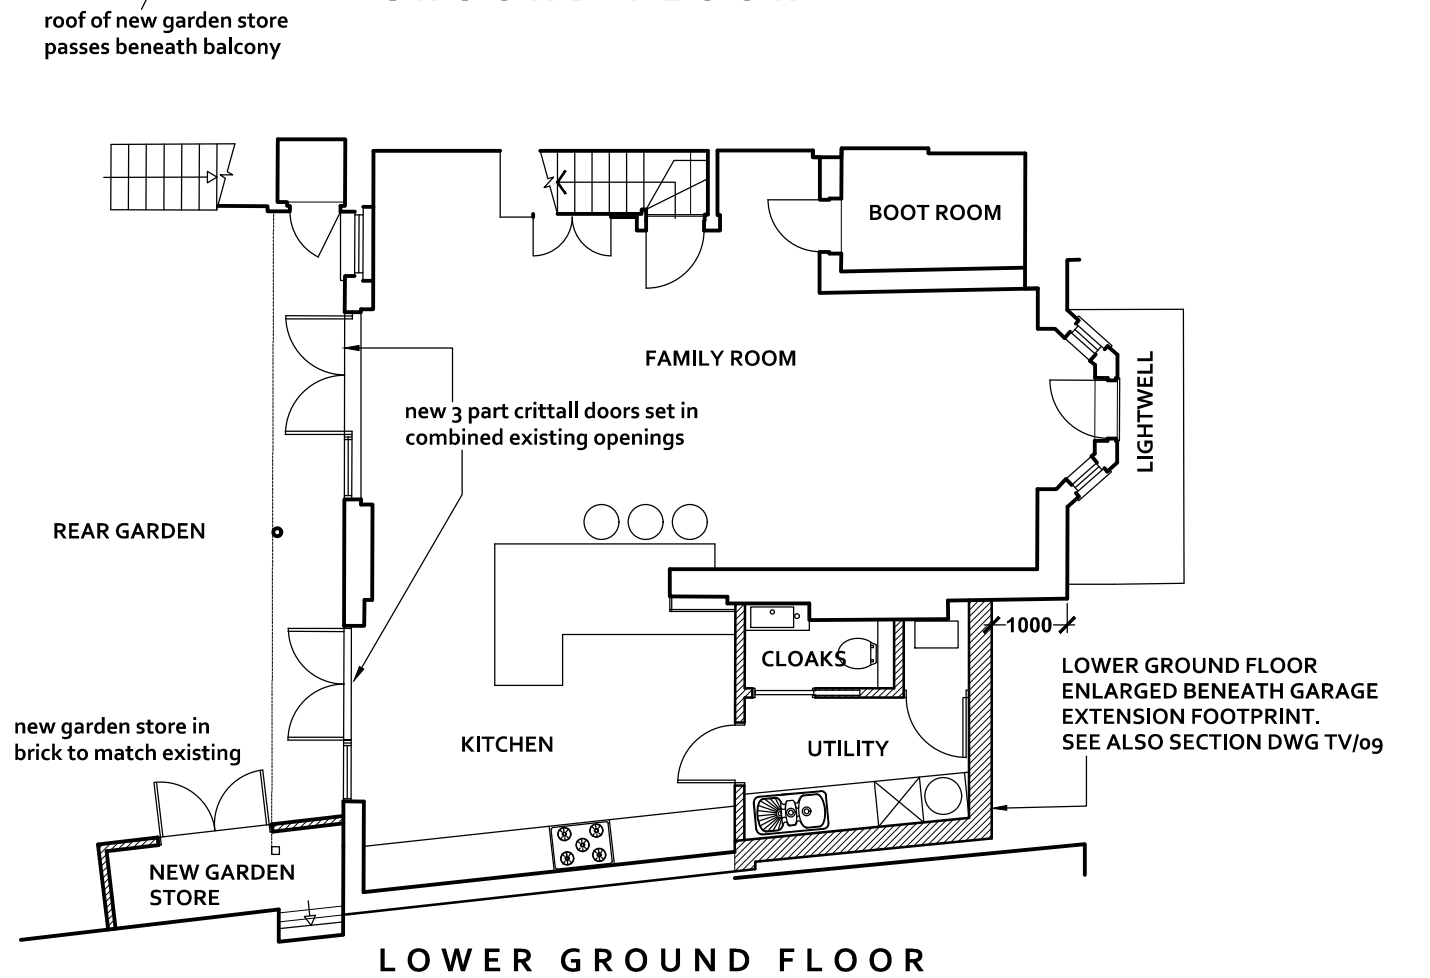
 
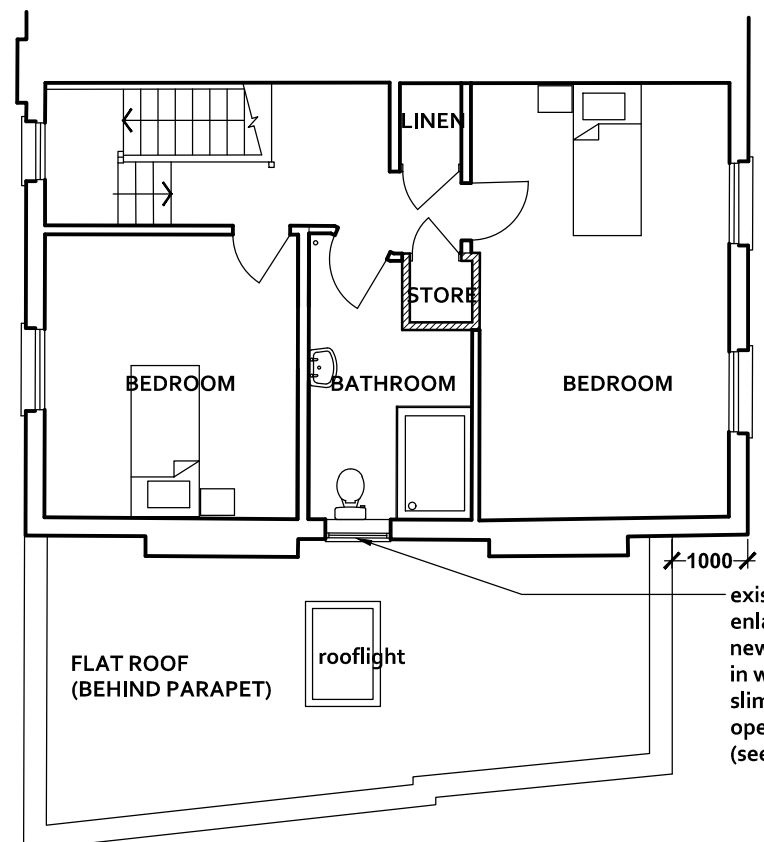



TOTAL FLOOR AREA OF PROPOSED SCHEME USE CLASS C3: 287.2 m²
 OVERALL EXISTING FLOOR AREA USE CLASS C3: 243.1 m²

NOTES

THIS DRAWING IS THE COPYRIGHT OF THE ARCHITECT

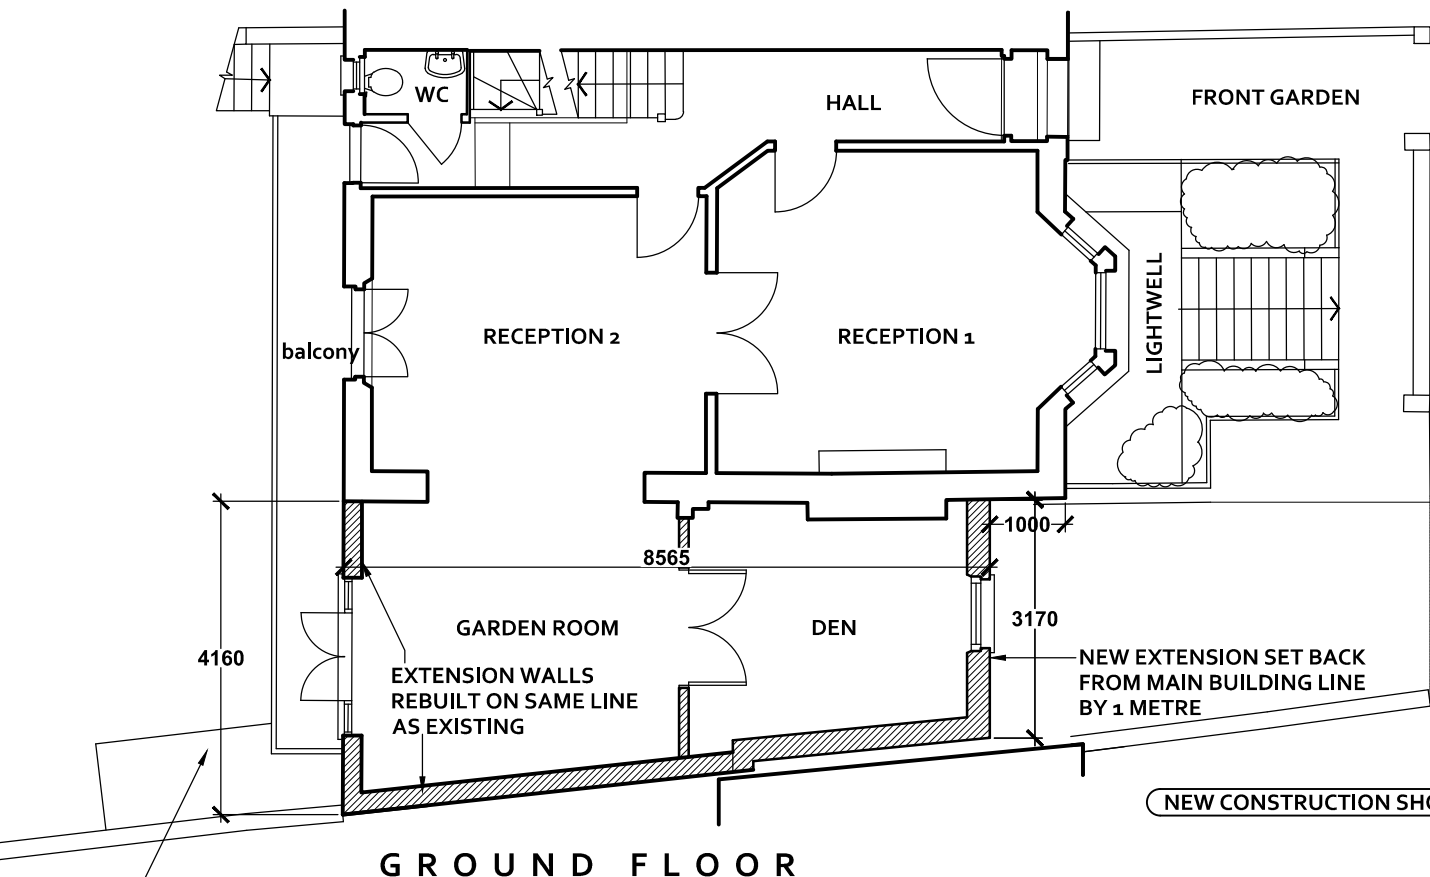

REV	DATE	DESCRIPTION
		
Oriel House 26 The Quadrant Richmond Surrey TW9 1DL Tel: 0203 846 6426 htparchitecture@gmail.com		

PROJECT
**50 THE VINEYARD
 RICHMOND SURREY
 TW10 6AT**

DRAWING TITLE
**PROPOSED EXTENSION & ALTERATIONS:
 PROPOSED FLOOR PLANS**

SCALE	DATE	DRAWN BY
1:100@A3	AUG 24	
JOB No	DRAWING No	
18025	TV/05	