




1 Front Elevation  
Scale: 1:50




2 Rear Elevation  
Scale: 1:50

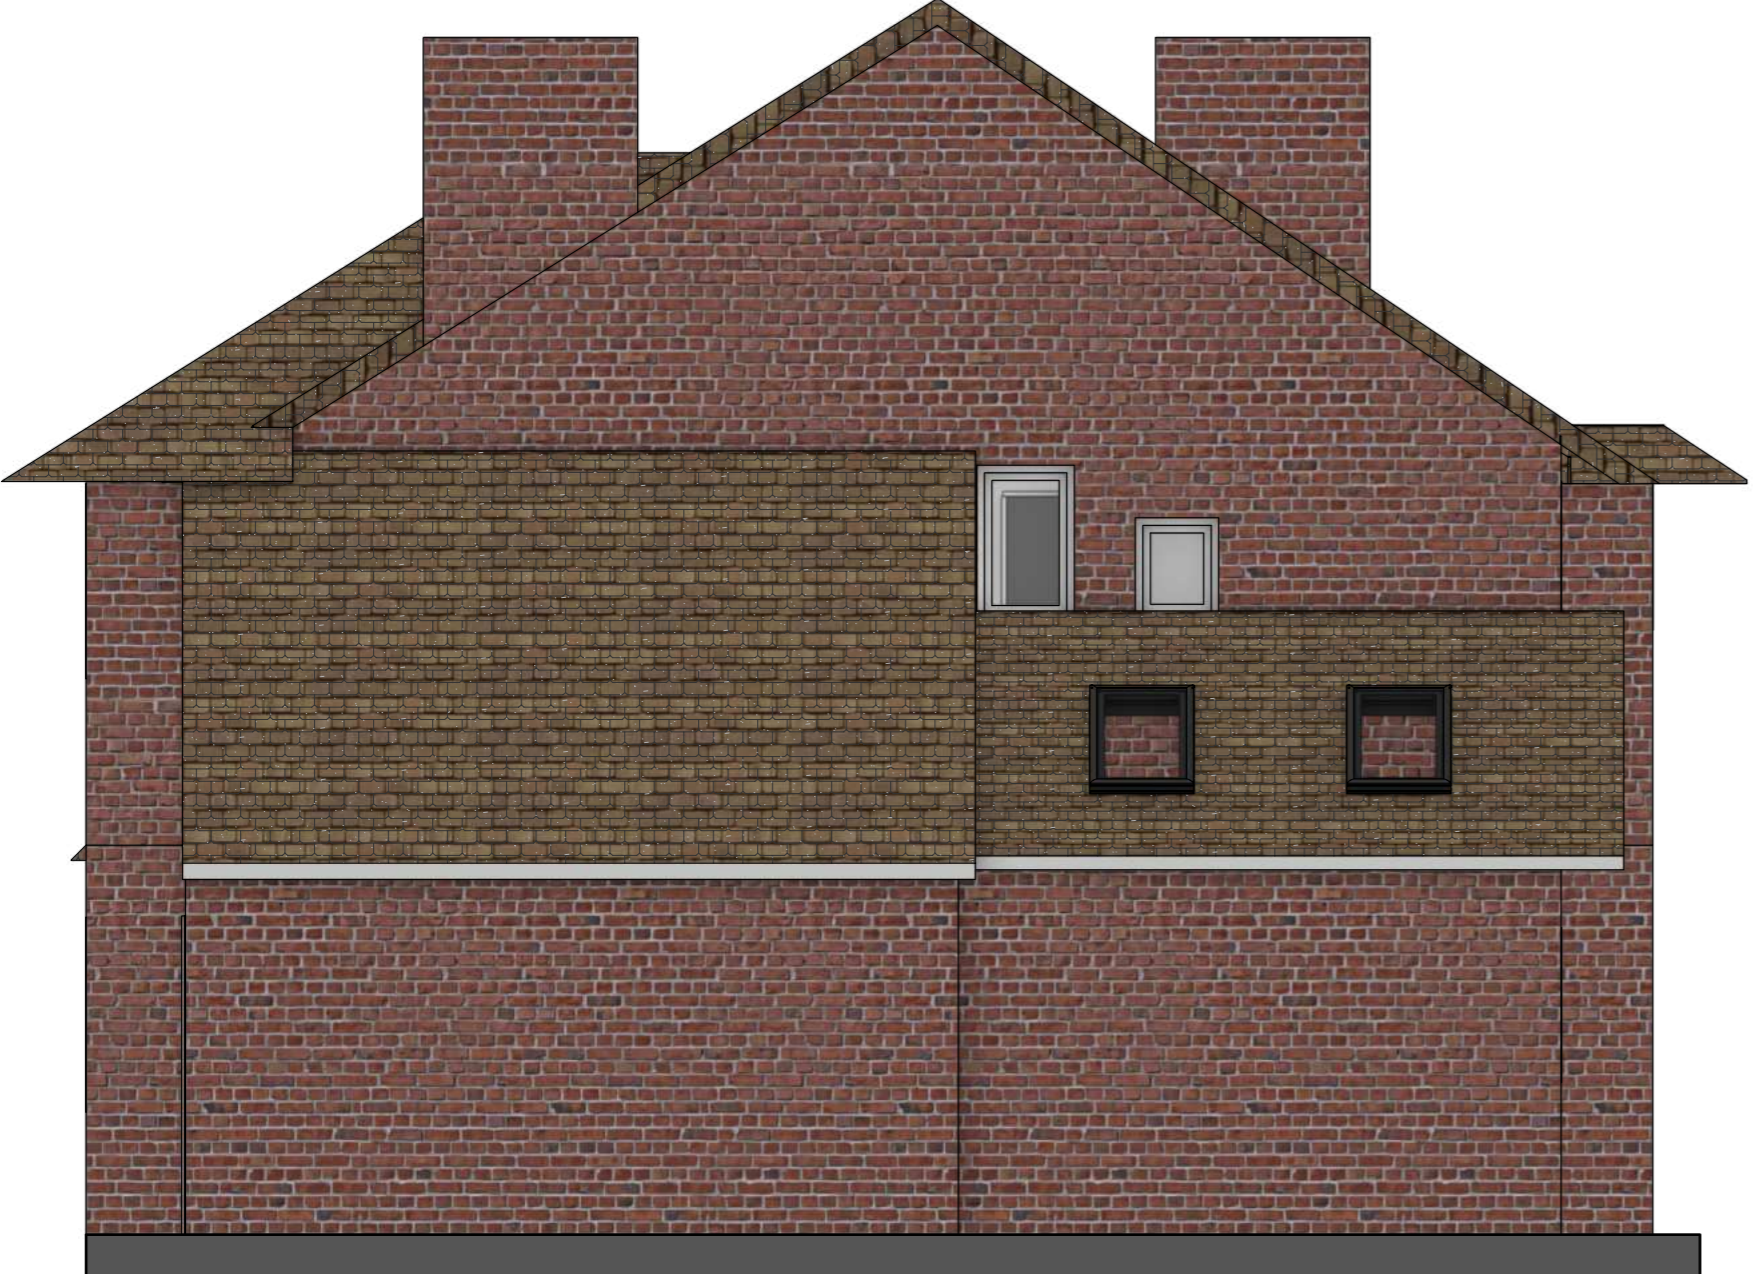

3 Right Elevation  
Scale: 1:50



4 Left Elevation  
Scale: 1:50

 

Client: Mahmod Chahine	Address: 2 Burdenshoot Av. London	Job Number: 100/27	As Existing - Elevation	
Sheet #: 03.2	Scale@A1: 1:25	Project Name: Refurbishment		
Drawn By: A.Clima	Status: Stage 3			<small>Flat 7A, Lanark Mansion, Pennard Road, W12 8DN</small>