




01 Ground Floor Plan
Scale 1:100 @ A3

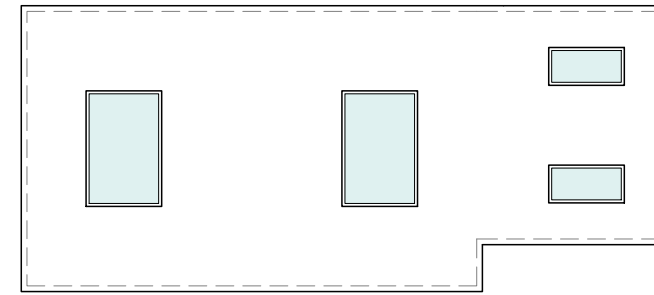


02 Roof Plan
Scale 1:100 @ A3

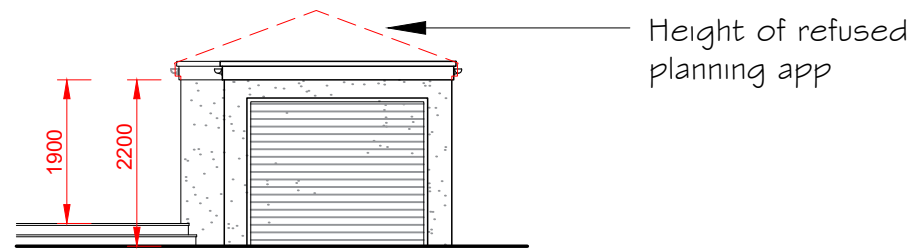


03 Front Elevation
Scale 1:100 @ A3

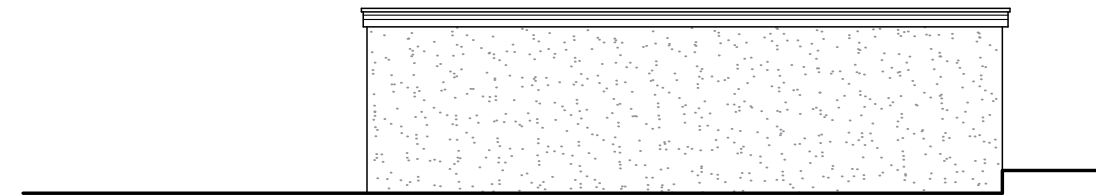


04 Side Elevation
Scale 1:100 @ A3

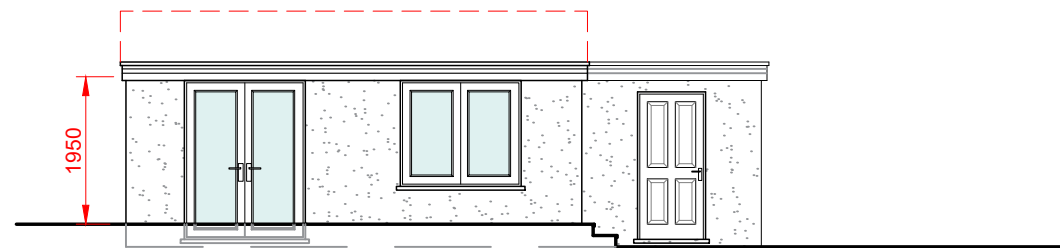


05 Side Elevation
Scale 1:100 @ A3

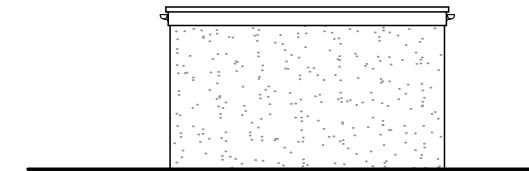

06 Rear Elevation
Scale 1:100 @ A3

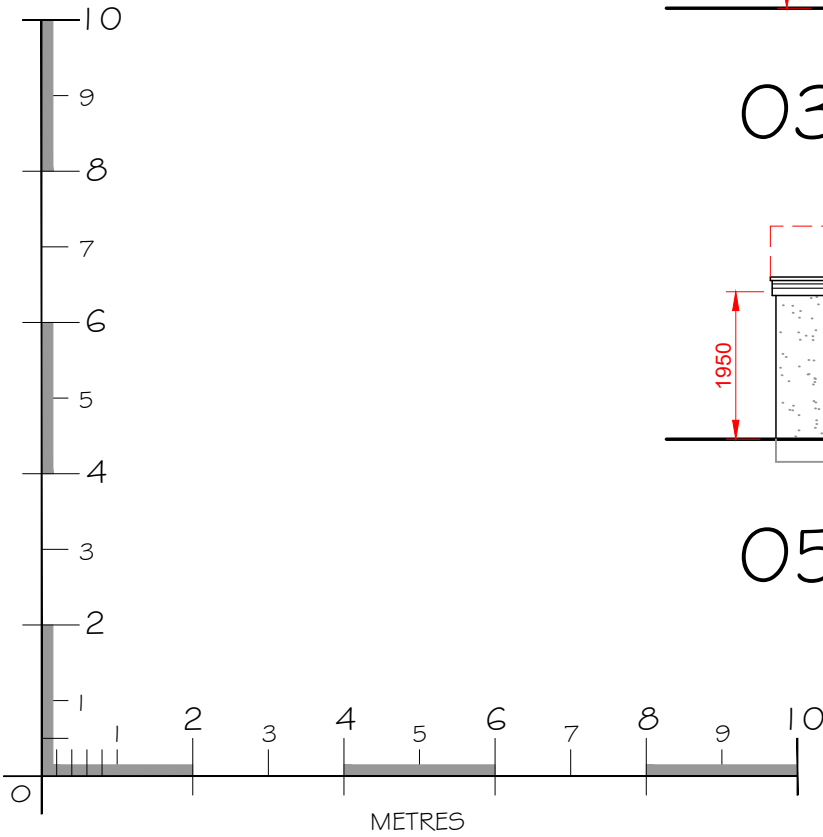

© This drawing and the building works depicted are the copyright of Studio Reach Limited.
This drawing (or any part of it) may not be reproduced or amended, except without prior written permission by Studio Reach Limited.

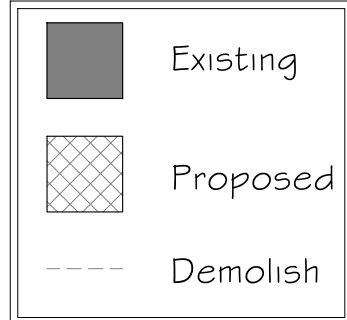

Rev	Description	Date
• Jack@studioreach.co.uk • Tel: 07875 010123 •		

Project		3 DENEHURST GARDENS TWICKENHAM TW2 7PY	
Drawing Title		PROPOSED OUTBUILDING	

Status				PLANNING	
Project Number		2250		Date	
				06/08/24	
Drawing Number		131		Scale	
				1:100 @ A3	
				Revision	
				D	