




N A F L G H E M F F D I H B O N F J F B O M E L G H L N G F

**Proposed South Elevation**  
Scale @ 1:50

**Material Legend**

- (A) Bronze powder coated aluminium double glazed doors
- (C) Bronze powder coated aluminium insulated panels
- (E) Bronze powder coated aluminium louvers
- (G) Red brickwork
- (I) Treated insulated timber panels
- (K) Glass Balustrade
- (M) Concrete columns
- (O) Burnt end bricks
- (B) Bronze powder coated aluminium window frames/cills
- (D) Bronze powder coated aluminium profiles
- (F) Bronze coloured open tread external stairs and balustrade
- (H) Red brick soldier course
- (J) Treated insulated timber doors
- (L) Bronze Coloured Down pipes
- (N) Stone copings

**Notes:**

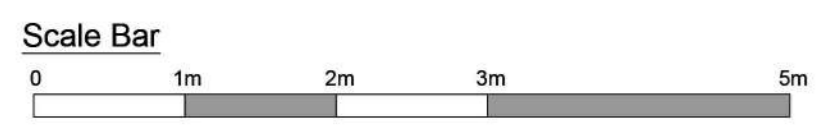

**General Notes**  
This drawing is to be read in conjunction with all relevant design team specifications and drawings.  
All dimensions are to be checked on site prior to commencement of work any discrepancies reported to the Project Architect.  
All materials and components are to be handled, stored, protected, installed and finished strictly in accordance with the manufacturer's recommendations.  
© copyright SILVER JETTY LIMITED

	Client: The Boathouse Twickenham Limited	Drawing No: Proposed South Elevation
	Project: The Boathouse	Drawing Scale: 1:50 @ A1
	Project Address: Ranelagh Drive Twickenham TW1 1QZ	Drawing Date: 23.02.2024
Rev No: P5 Rev Date: 28.06.2024 Rev Description: PLANNING ISSUE	Designer: CJB Checker: CJB Author: JA	Drawing Title: PLANNING

