


**Proposed North Elevation**  
 Scale @ 1:50  
 DATUM : 0.000

**Material Legend**

- A** Bronze powder coated aluminium double glazed doors
- B** Bronze powder coated aluminium window frames/cills
- C** Bronze powder coated aluminium insulated panels
- D** Bronze powder coated aluminium profiles
- E** Bronze powder coated aluminium louvers
- F** Bronze coloured open tread external stairs and balustrade
- G** Red brickwork
- H** Red brick soldier course
- I** Treated insulated timber panels
- J** Treated insulated timber doors
- K** Glass Balustrade
- L** Bronze Coloured Down pipes
- M** Concrete columns
- N** Stone copings
- O** Burnt end bricks
- P** Bronze powder coated bi fold doors with insulated bronze over panels
- Q** Stone wall with stone coping
- R** Integral planting troughs
- S** Black metal railings
- T** New boundary wall
- U** Brick Piers with stone copings

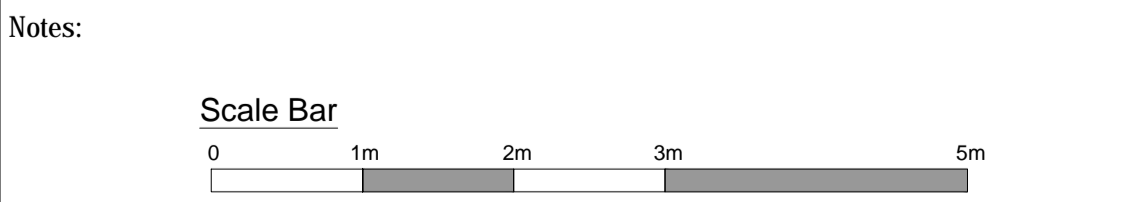

**General Notes**  
 This drawing is to be read in conjunction with all relevant design team specifications and drawings.  
 All dimensions are to be checked on site prior to commencement of work any discrepancies reported to the Project Architect.  
 All materials and components are to be handled, stored, protected, installed and finished strictly in accordance with the manufacturer's recommendations.  
 © copyright SILVER JETTY LIMITED

	The Boathouse Twickenham Limited The Boathouse Ranelagh Drive Twickenham TW1 1QZ	<b>Proposed North Elevation</b> Drawing scale: 1:50 @ A1 Project: PL-072 Drawing No: SJ 171001 Date: 23.03.2024 PLANNING
P5 28.06.2024 PLANNING ISSUE REV DATE DESCRIPTION	CJB INITIALS	