




**Proposed East Elevation**  
Scale @ 1:50

**Material Legend**

- A** Bronze powder coated aluminium double glazed doors
- B** Bronze powder coated aluminium window frames/cills
- C** Bronze powder coated aluminium insulated panels
- D** Bronze powder coated aluminium profiles
- E** Bronze powder coated aluminium louvers
- F** Bronze coloured open tread external stairs and balustrade
- G** Red brickwork
- H** Red brick soldier course
- I** Treated insulated timber panels
- J** Bronze powder coated aluminium door and window set
- K** Glass Balustrade
- L** Bronze Coloured Down pipes
- M** Concrete columns
- N** Stone copings
- O** Burnt end bricks
- P** Stone chamfered frame with reference to the Lock Lodge
- Q** Stone wall with stone coping

**Notes:**

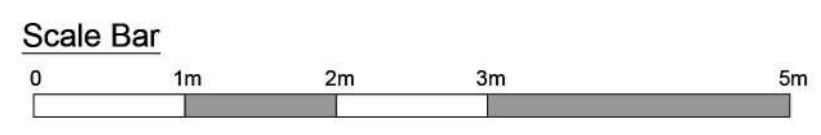

**General Notes**  
This drawing is to be read in conjunction with all relevant design team specifications and drawings.  
All dimensions are to be checked on site prior to commencement of work any discrepancies reported to the Project Architect.  
All materials and components are to be handled, stored, protected, installed and finished strictly in accordance with the manufacturer's recommendations.  
© copyright SILVER JETTY LIMITED

Date: The Boathouse Twickenham Limited Project: The Boathouse Project address: Ranelagh Drive Twickenham TW1 1QZ		Drawing No: Proposed East Elevation Drawing Scale: 1:50 @ A1 Drawing Ref: PL-073 Project Ref: SJ 171001 Date: 23.02.2024 Drawing Type: PLANNING	
P5 28.06.2024 PLANNING ISSUE REV DATE DESCRIPTION	CJB INITIALS		