




Proposed East Elevation
Scale @ 1:50

Notes:

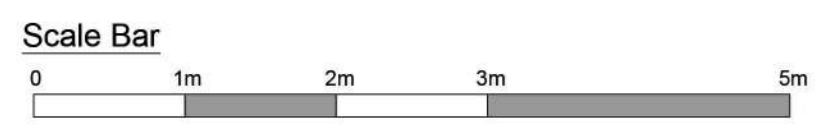

General Notes
This drawing is to be read in conjunction with all relevant design team specifications and drawings.
All dimensions are to be checked on site prior to commencement of work any discrepancies reported to the Project Architect.
All materials and components are to be handled, stored, protected, installed and finished strictly in accordance with the manufacturer's recommendations.
© copyright SILVER JETTY LIMITED

REV	DATE	DESCRIPTION	INITIALS
P5	22.05.2024	PLANNING ISSUE	CJB

Client: The Boathouse Twickenham Limited		Drawing No: Proposed East Elevation	
Project: The Boathouse		Scale: 1:50 @ A1	
Project Address: Ranelagh Drive Twickenham TW1 1QZ		Drawing No: PL-073	Revision: P5
		Project No: SJ 171001	Client No: CJB
		Date: 23.02.2024	Author: JA
		Drawing Stage: PLANNING	

