


Proposed West Elevation
Scale @ 1:50

Material Legend

- Ⓐ Bronze powder coated aluminium double glazed doors
- Ⓑ Bronze powder coated aluminium window frames/cills
- Ⓒ Bronze powder coated aluminium insulated panels
- Ⓓ Bronze powder coated aluminium profiles
- Ⓔ Bronze coloured open tread external stairs and balustrade
- Ⓕ Red brick solidier course
- Ⓖ Bronze powder coated aluminium louvers
- Ⓗ Red brickwork
- Ⓘ Treated insulated timber panels
- Ⓝ Bronze powder coated aluminium door and window set
- Ⓚ Glass Balustrade
- Ⓛ Bronze Coloured Down pipes
- Ⓜ Concrete columns
- Ⓞ Burnt end bricks
- Ⓟ Stone chamfered frame with reference to the Lock Lodge
- Ⓠ Stone copings
- Ⓡ Stone wall with stone coping

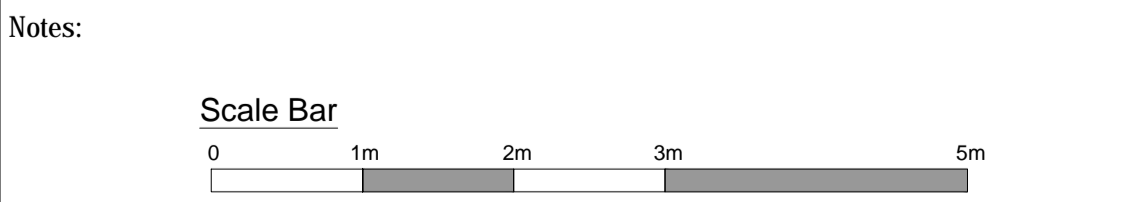

General Notes
This drawing is to be read in conjunction with all relevant design team specifications and drawings.
All dimensions are to be checked on site prior to commencement of work any discrepancies reported to the Project Architect.
All materials and components are to be handled, stored, protected, installed and finished strictly in accordance with the manufacturer's recommendations.
© copyright SILVER JETTY LIMITED

	Client: The Boathouse Twickenham Limited Project: The Boathouse Project Address: Ranelagh Drive Twickenham TW1 1QZ	Drawing Title: Proposed West Elevation Drawing Scale: 1:50 @ A1 Drawing Number: PL-074 Issue: P5 Project Number: SJ 171001 Project Name: CJB Date: 23.02.2024 Designer: JA Discipline: PLANNING
PS 28.06.2024 PLANNING ISSUE REV DATE DESCRIPTION INITIALS	CJB	