



Site Plan

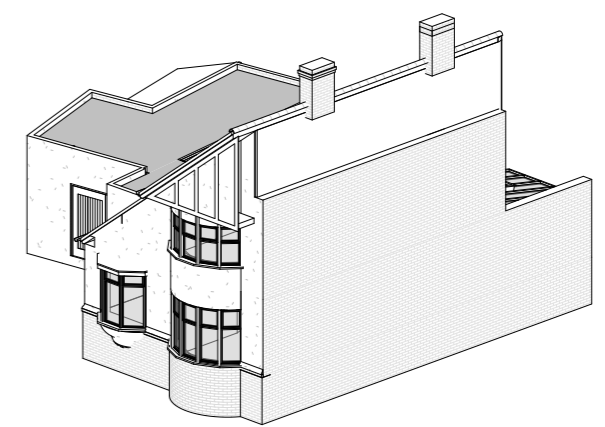

3D View 1

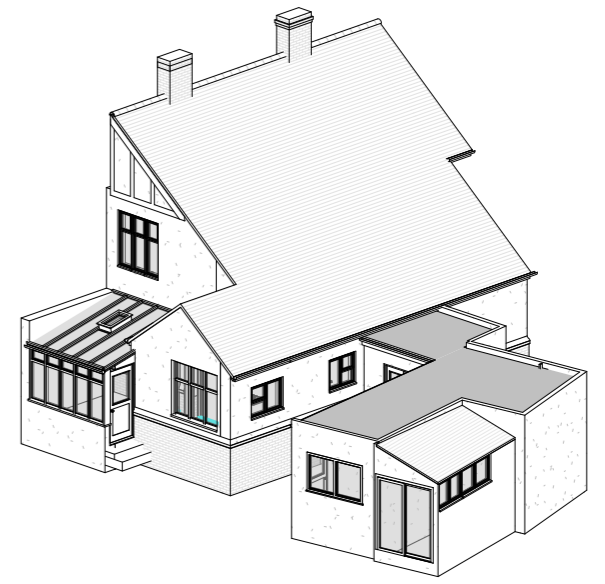

3D View 2

**Fluent**  
ARCHITECTURAL DESIGN SERVICES

**FLUENT**  
ARCHITECTURAL DESIGN SERVICES

TEL: 0800 043 8838  
E-MAIL: INFO@FLUENT-ADS.CO.UK  
WEB: FLUENT-ADS.CO.UK

81 Ellerman Avenue, Twickenham
Existing Site Plan and 3D Views

Scale @ A3 1 : 200	Drawing number P.M.100
Date 25.03.2024	Project number 2259
Drawn by SZ	Rev A

Key:

- Existing
- Proposed
- SVP
- Boundary line
- Existing drainage
- Proposed drainage
- Overhead

GRAPHIC SCALE: 1:200

No.	Description	Date
A	First draft	25.03.2024