



Front Elevation



Side 1 Elevation

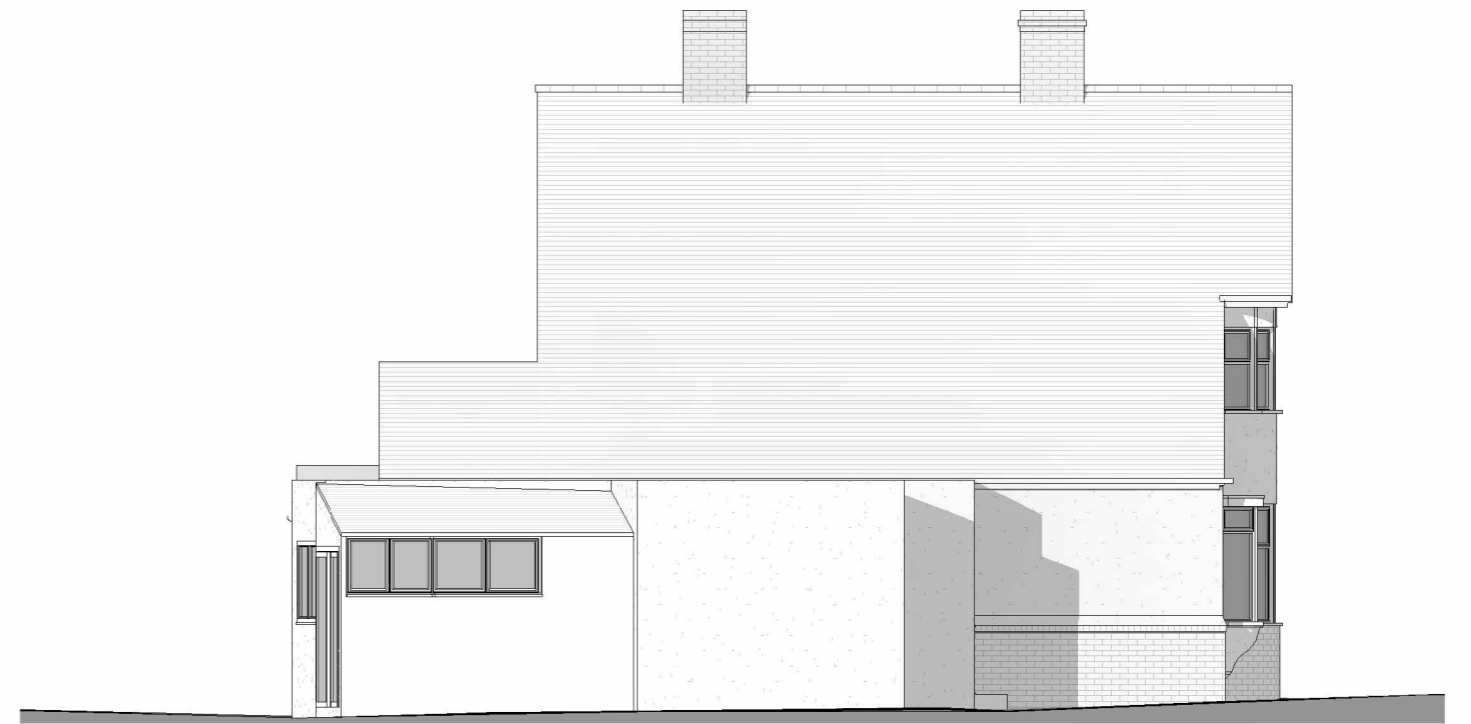

Rear Elevation

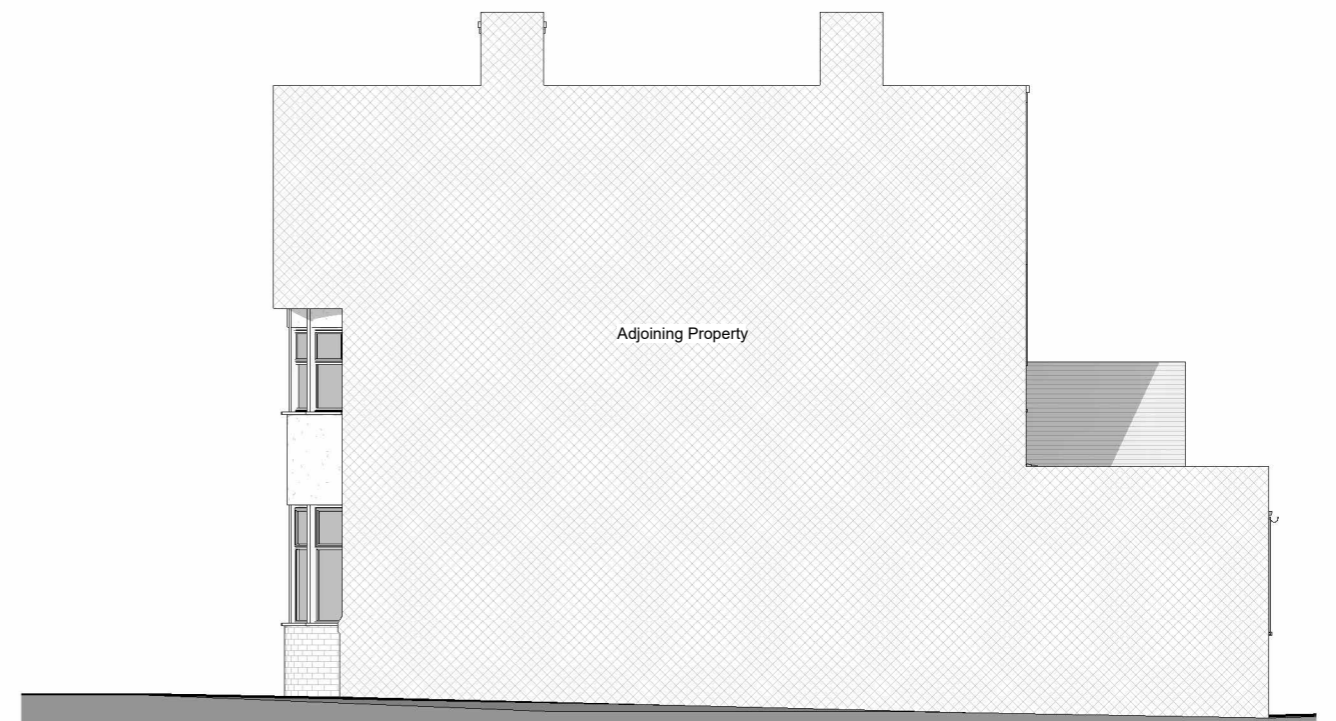

Side 2 Elevation



**FLUENT**  
ARCHITECTURAL DESIGN SERVICES  
TEL: 0800 043 8838  
E-MAIL: INFO@FLUENT-ADS.CO.UK  
WEB: FLUENT-ADS.CO.UK

81 Ellerman Avenue, Twickenham

Existing Elevations

Scale @ A3  
1 : 100

Date  
25.03.2024

Drawn by  
SZ


Drawing number  
P.M.300

Project number  
2259

Rev  
A

Key:

Existing Proposed SVP Boundary line  
Existing drainage Proposed drainage Overhead

 

No.	Description	Date
A	First draft	25.03.2024