


Dimensions to be checked on site by builder.

Boundary

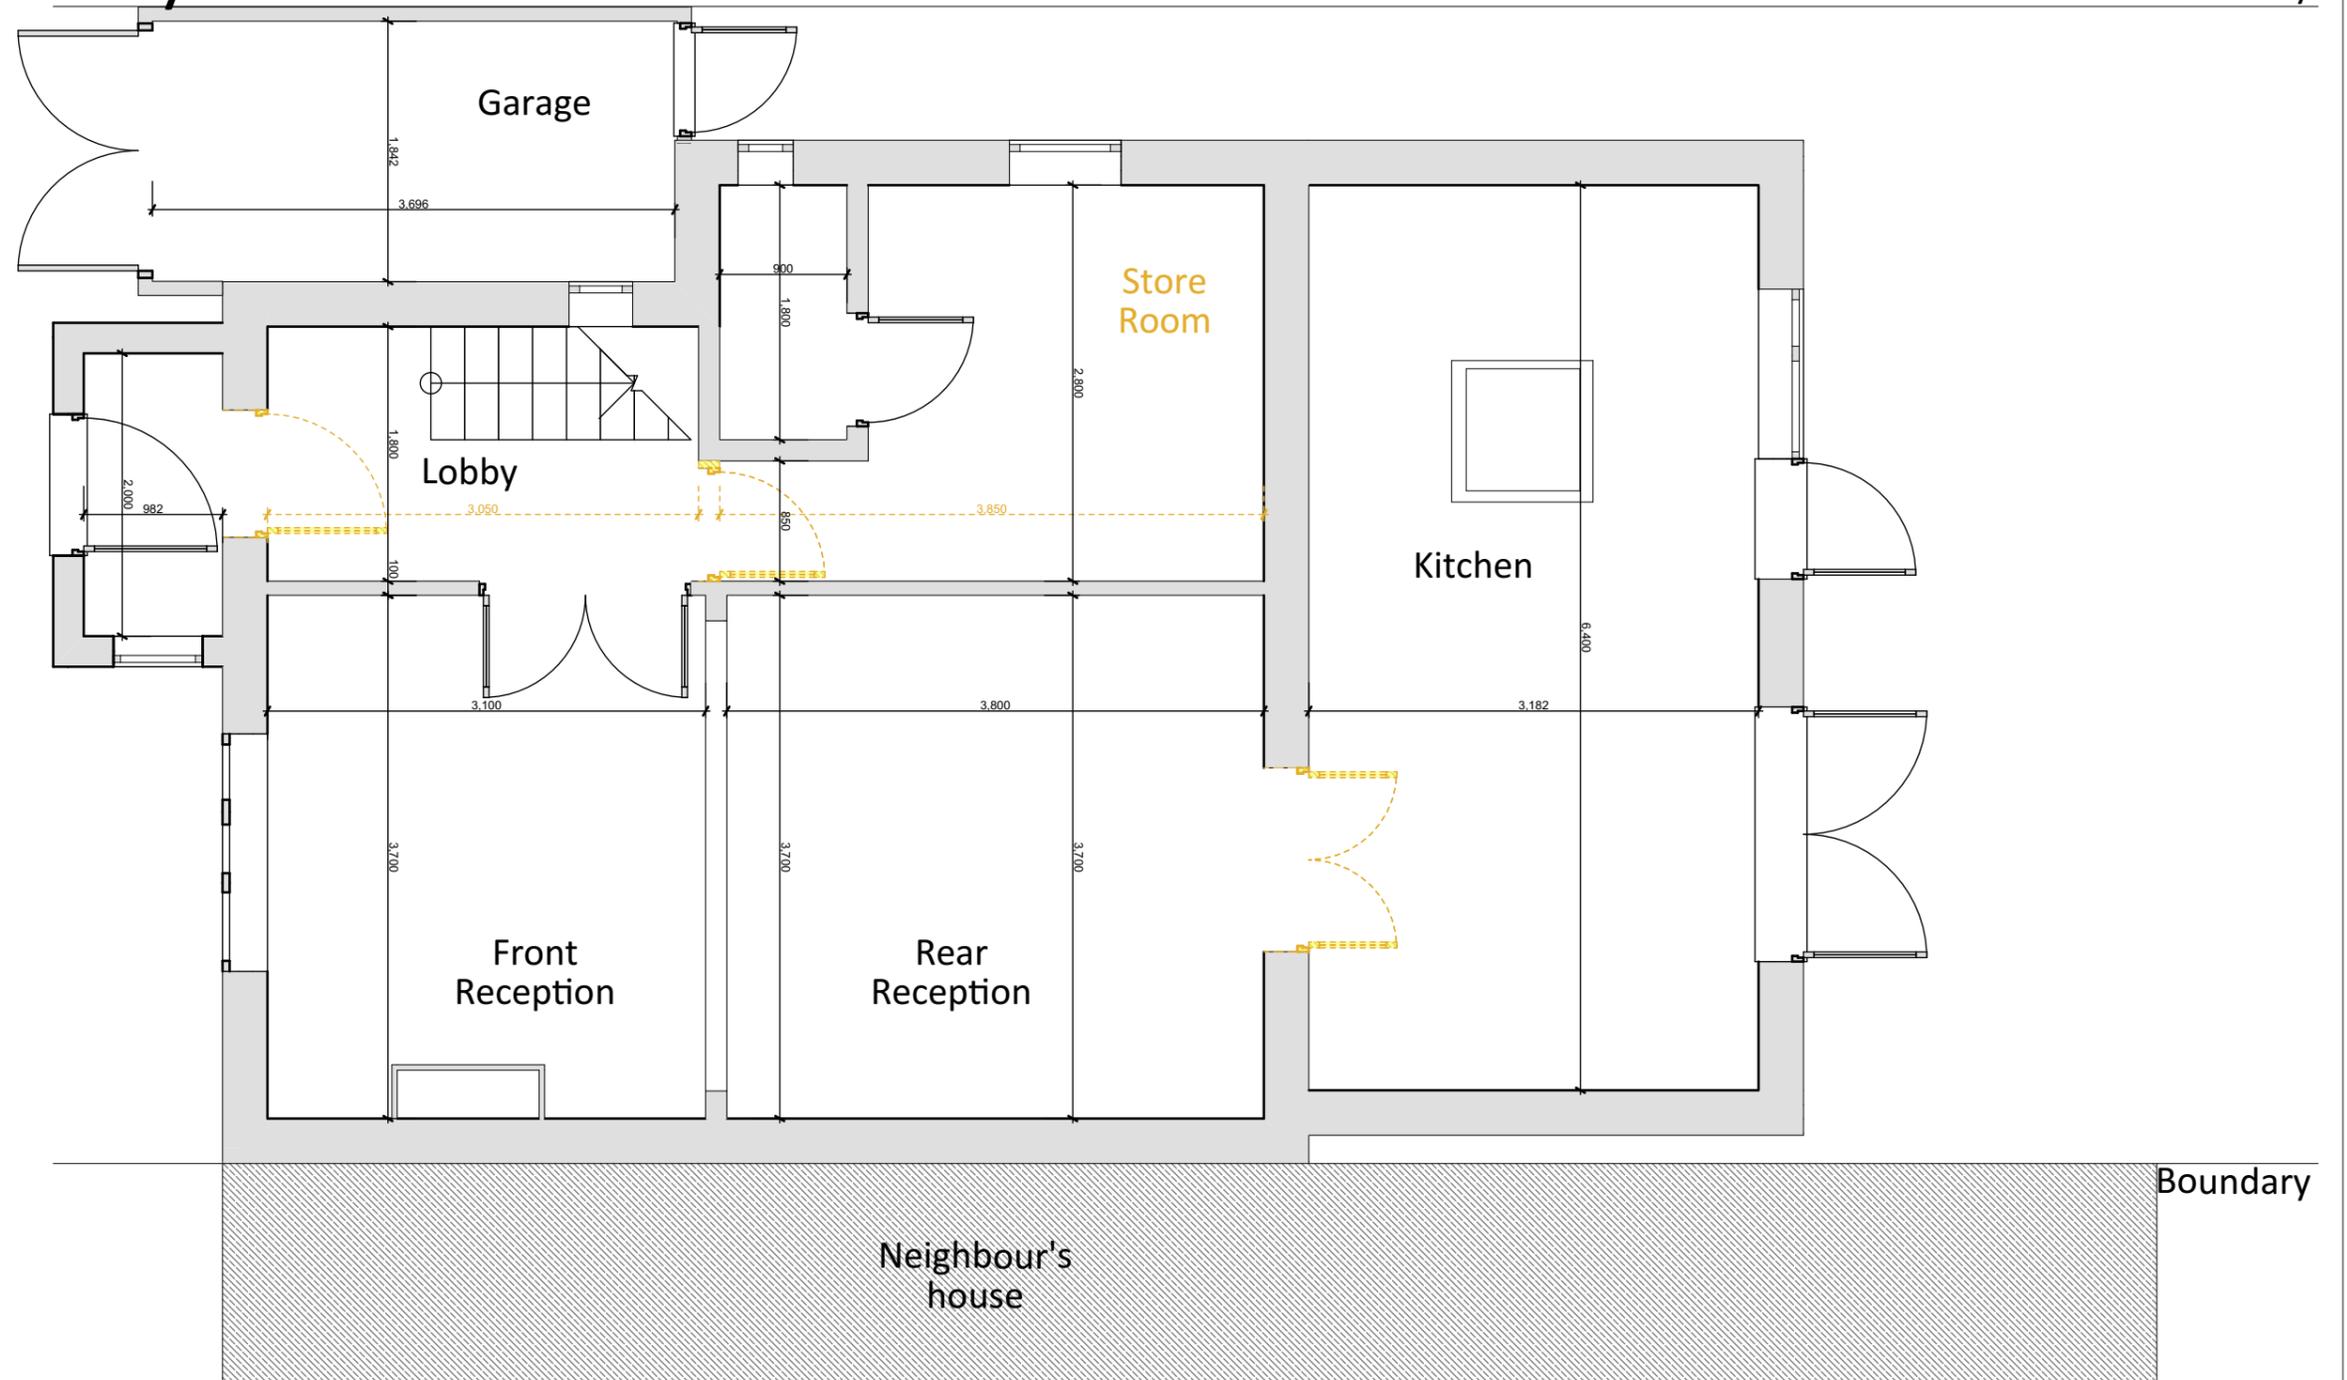

**+00-Ground Floor Plan - Demolished :50**

<p>LINA ARCHITECTURE</p>	<p>CLIENT: Viildan Torun</p>	<p>ADDRESS: 29 Twining Avenue Twickenham TW2 5LL England</p>	<p>DATE: 27/03/2022</p>	<p>DRAWING SHEET SIZE: A3</p>	<p>REVISION: F 15/08/2024 A Bicen Celik</p>	<p>DRAWN BY: Ayse Bicen Celik</p>
------------------------------	----------------------------------	--	-----------------------------	-----------------------------------	---	---------------------------------------

