


Dimensions to be checked on site by builder.

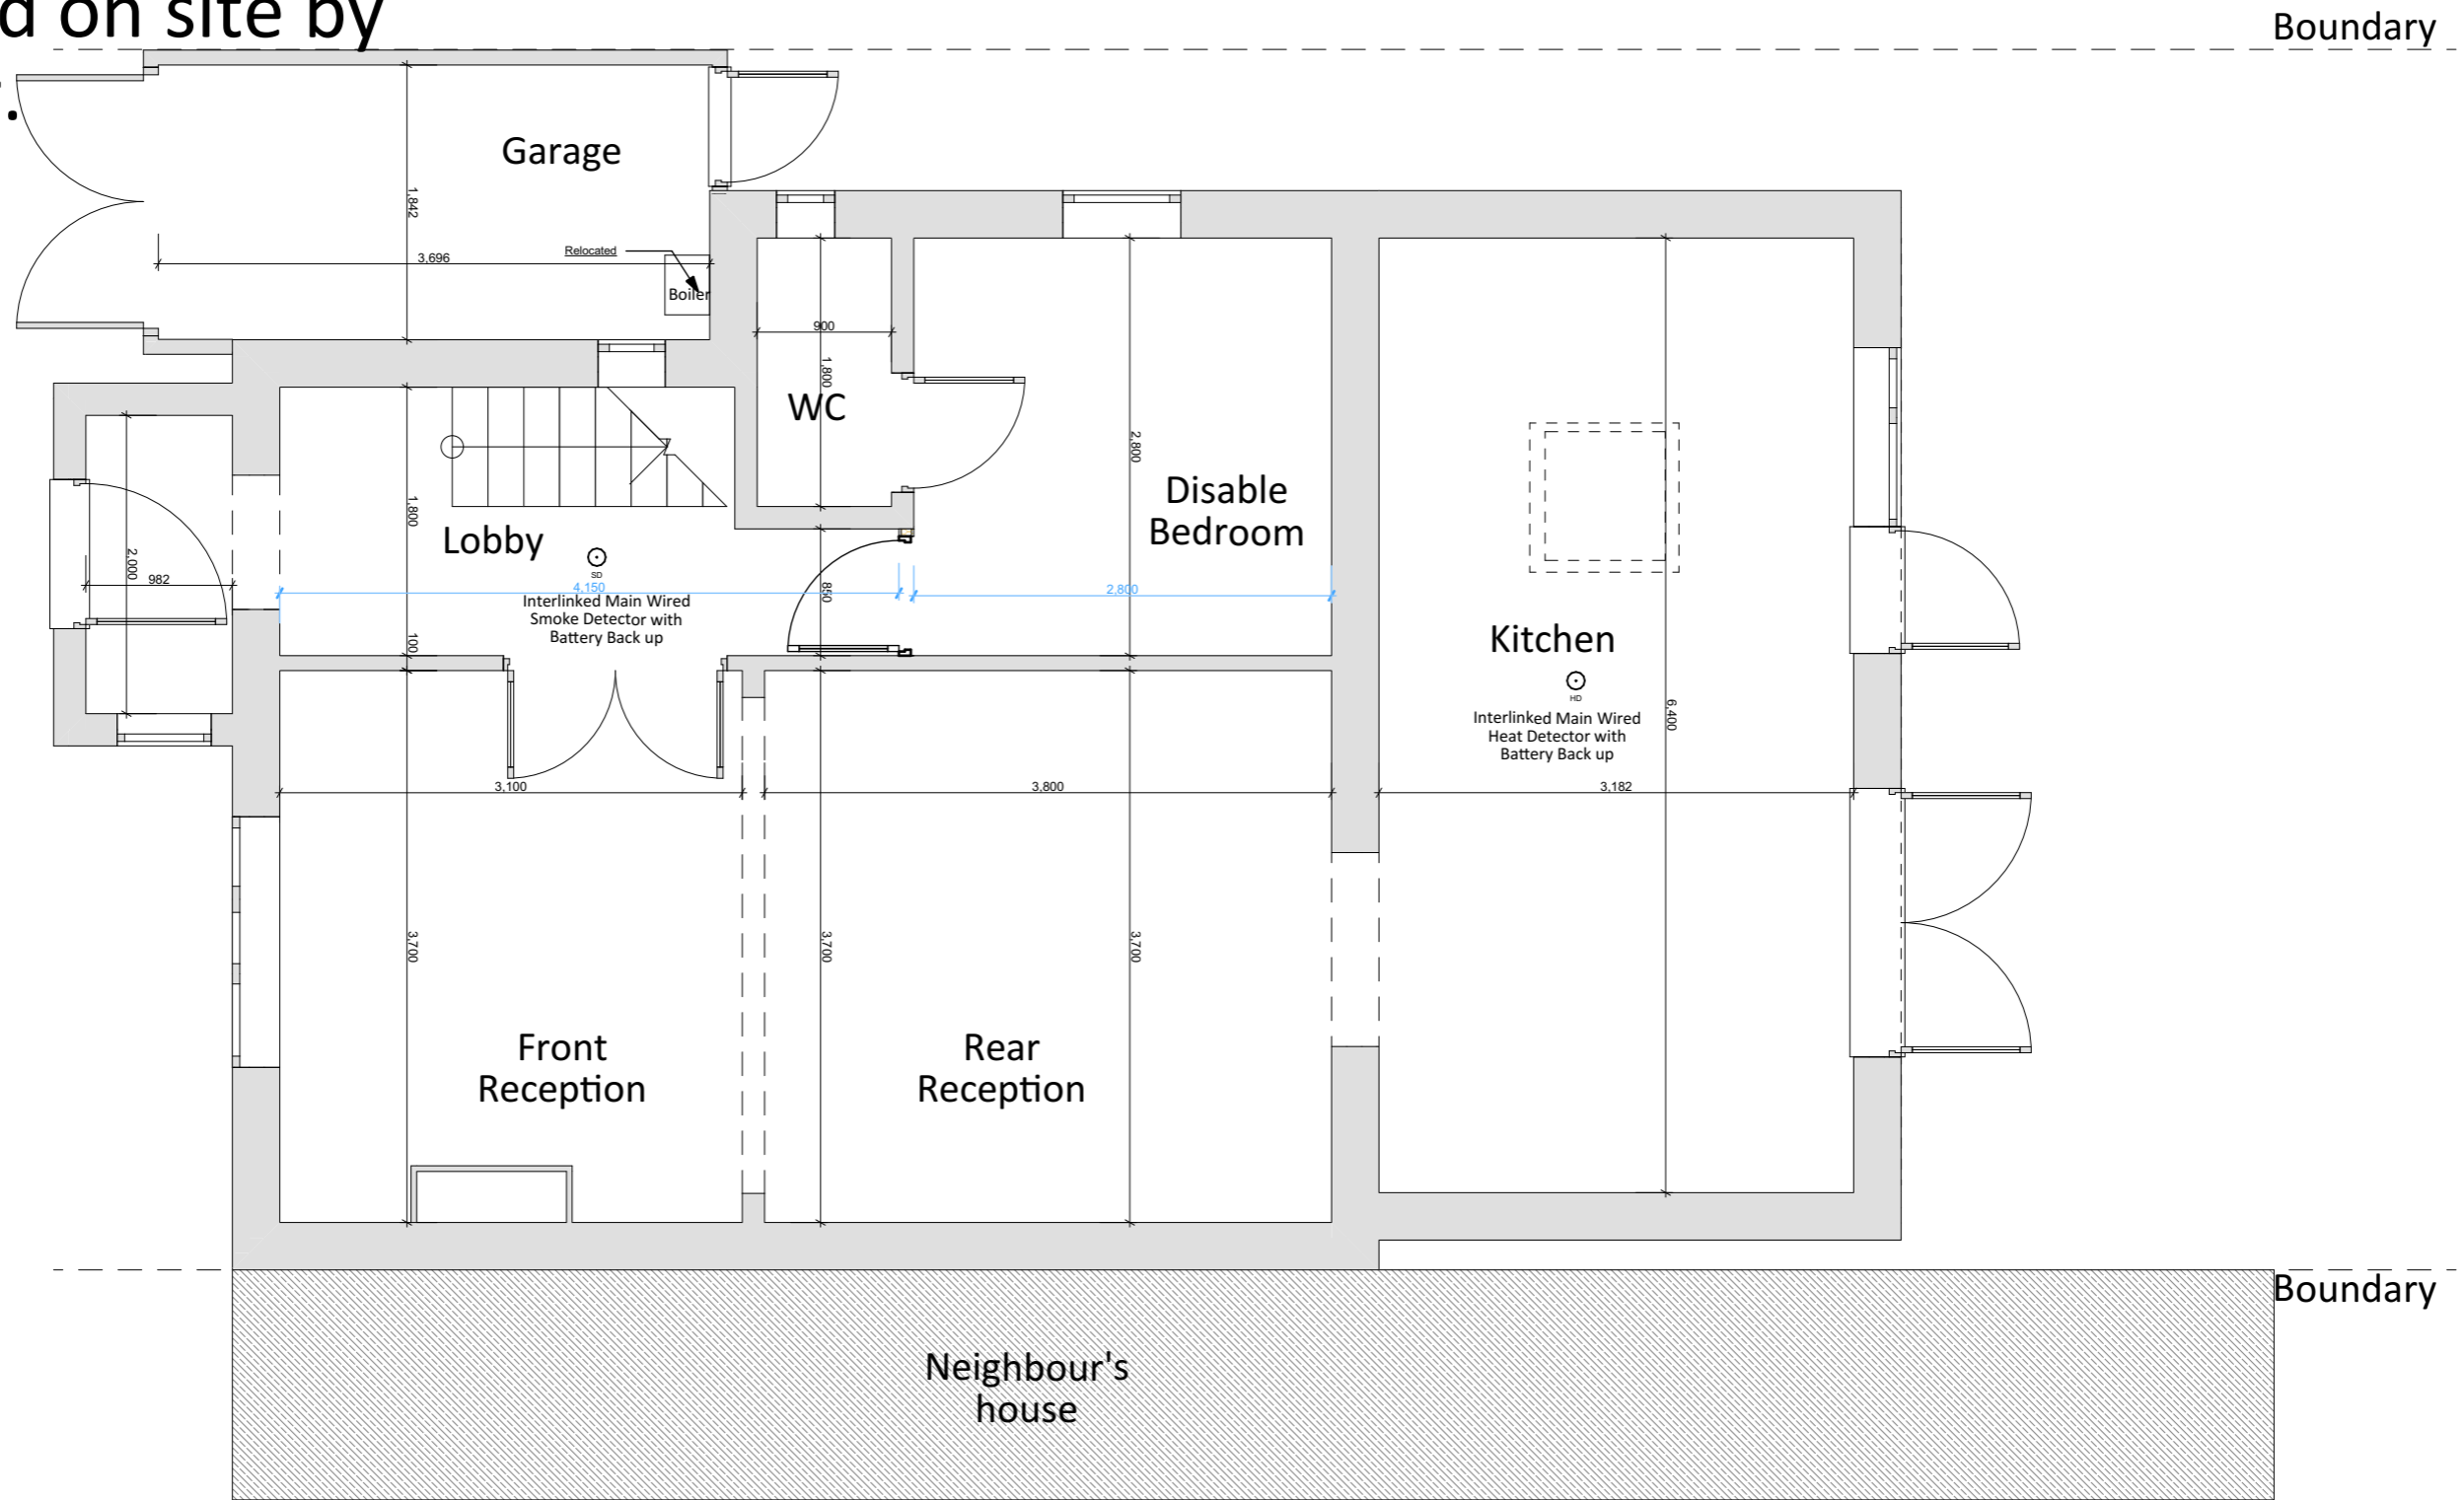

**+00-Ground Floor Plan - Proposed 1:50**

LINA ARCHITECTURE	CLIENT: Viildan Torun	ADDRESS: 29 Twining Avenue Twickenham TW2 5LL England	DATE: 27/03/2022	DRAWING SHEET SIZE: A3	REVISION: F 15/08/2024 A Bicen Celik	DRAWN BY: Ayse Bicen Celik
----------------------	--------------------------	---	---------------------	---------------------------	--	-------------------------------

