
 


DO NOT SCALE FROM THIS DRAWING - STATED DIMENSIONS REFER TO THE DIMENSIONS OF THE WORK AS SHOWN ON THE DRAWING. STATED DIMENSIONS, WITH ANY ANOMALIES BEING IDENTIFIED TO THE ORIGINATOR PRIOR TO ANY CONSTRUCTION OR FABRICATION WORKS COMMENCING.

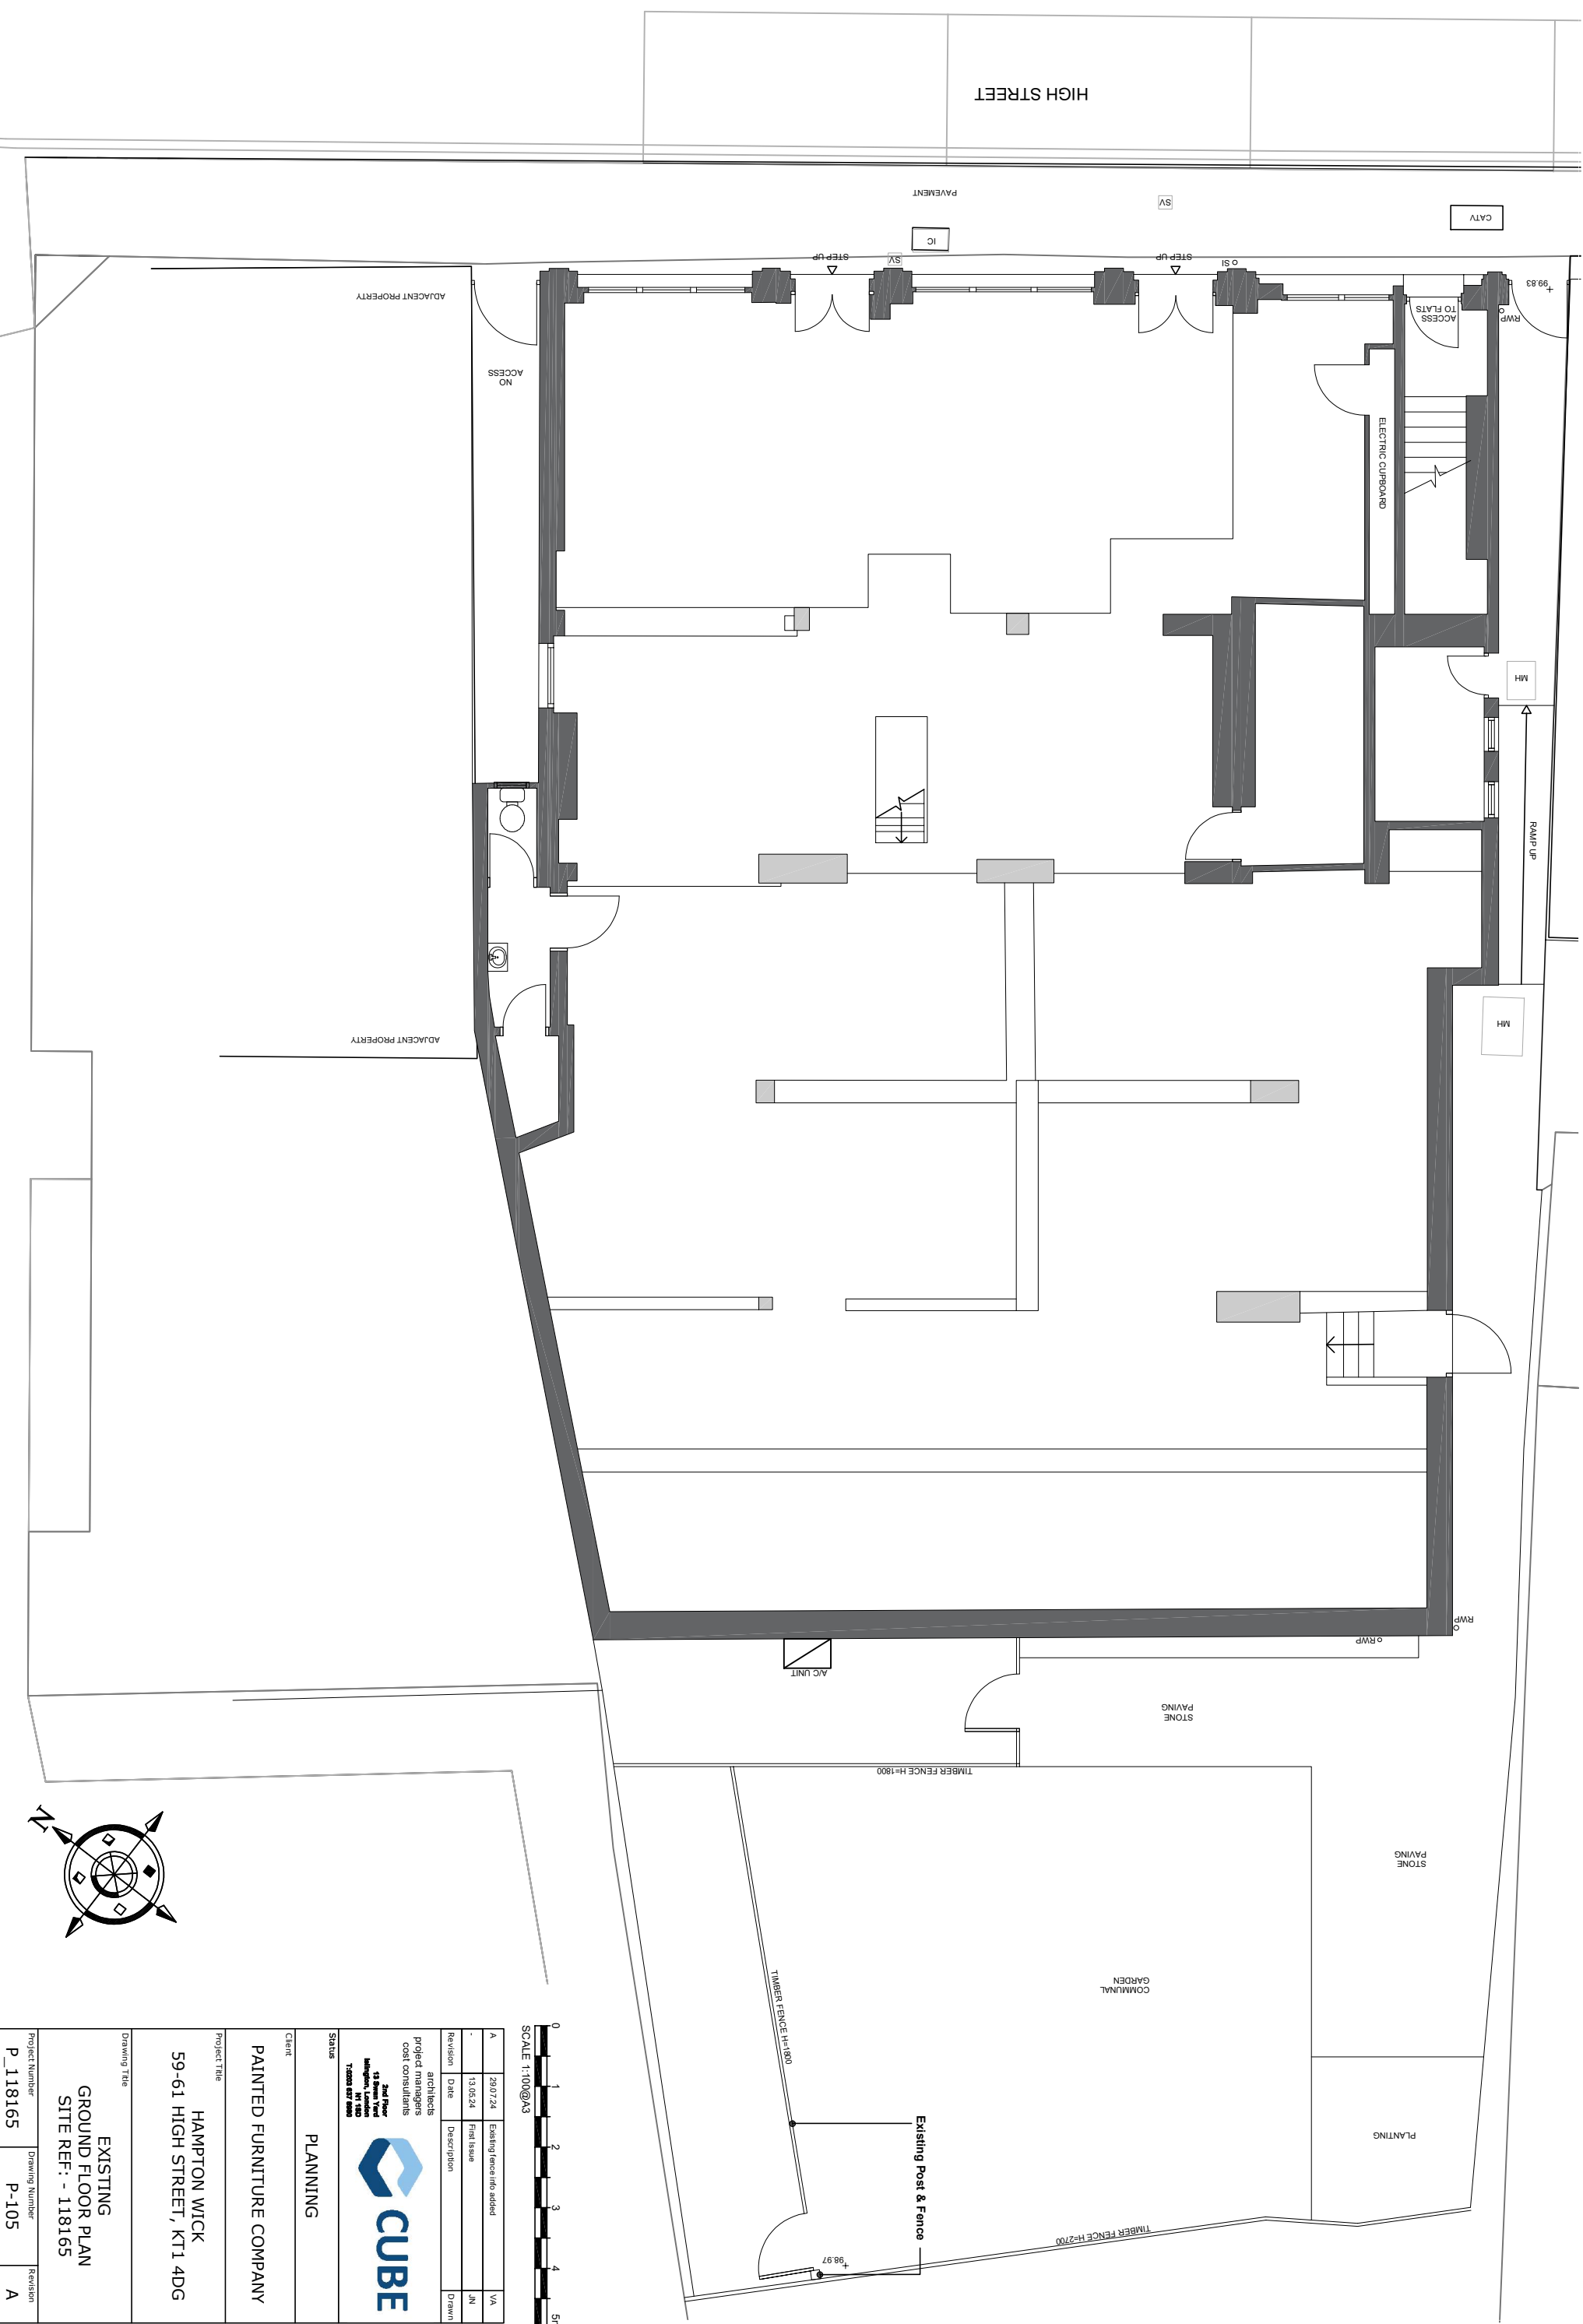

Revision	Date	Description	Drawn
A	29/07/24	Existing fence info added	VA
-	13.05.24	Final Issue	JN

architects
project managers
cost consultants

CUBE
Paul Power
49 Abchurch Lane
London, EC4A 3DF
Tel: 020 7420 0000

Status
PLANNING

Client
PAINTED FURNITURE COMPANY

Project Title
**HAMPTON WICK
59-61 HIGH STREET, KT1 4DG**

Drawing Title
**EXISTING
GROUND FLOOR PLAN
SITE REF: - 118165**

Project Number	Drawing Number	Revision
P_118165	P-105	A

Drawn	Checked	Scale	Date
JN	VA	AS SHOWN@A3	13.05.2024

The content of this drawing is the property of J.A. Limited and may not be copied in whole or part without formal consent.