



EXISTING SIDE ELEVATION




EXISTING FRONT ELEVATION

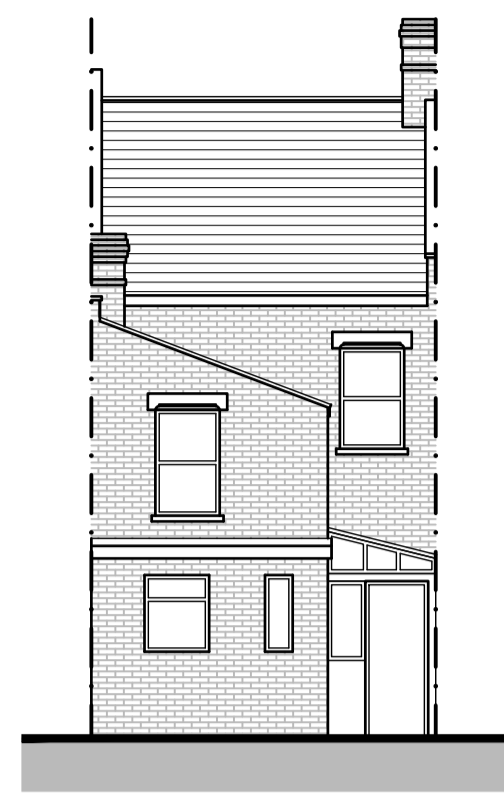


EXISTING REAR ELEVATION 1:100

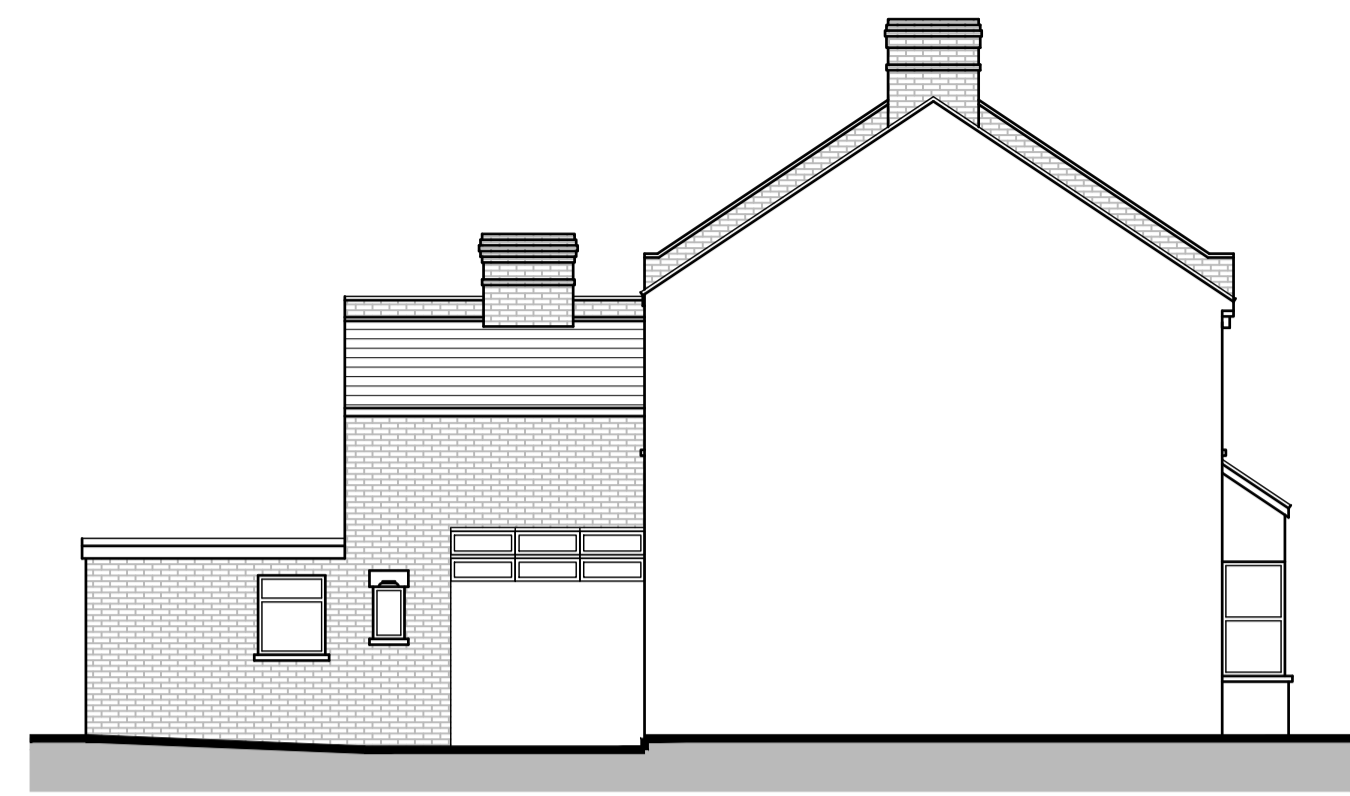


EXISTING SIDE ELEVATION

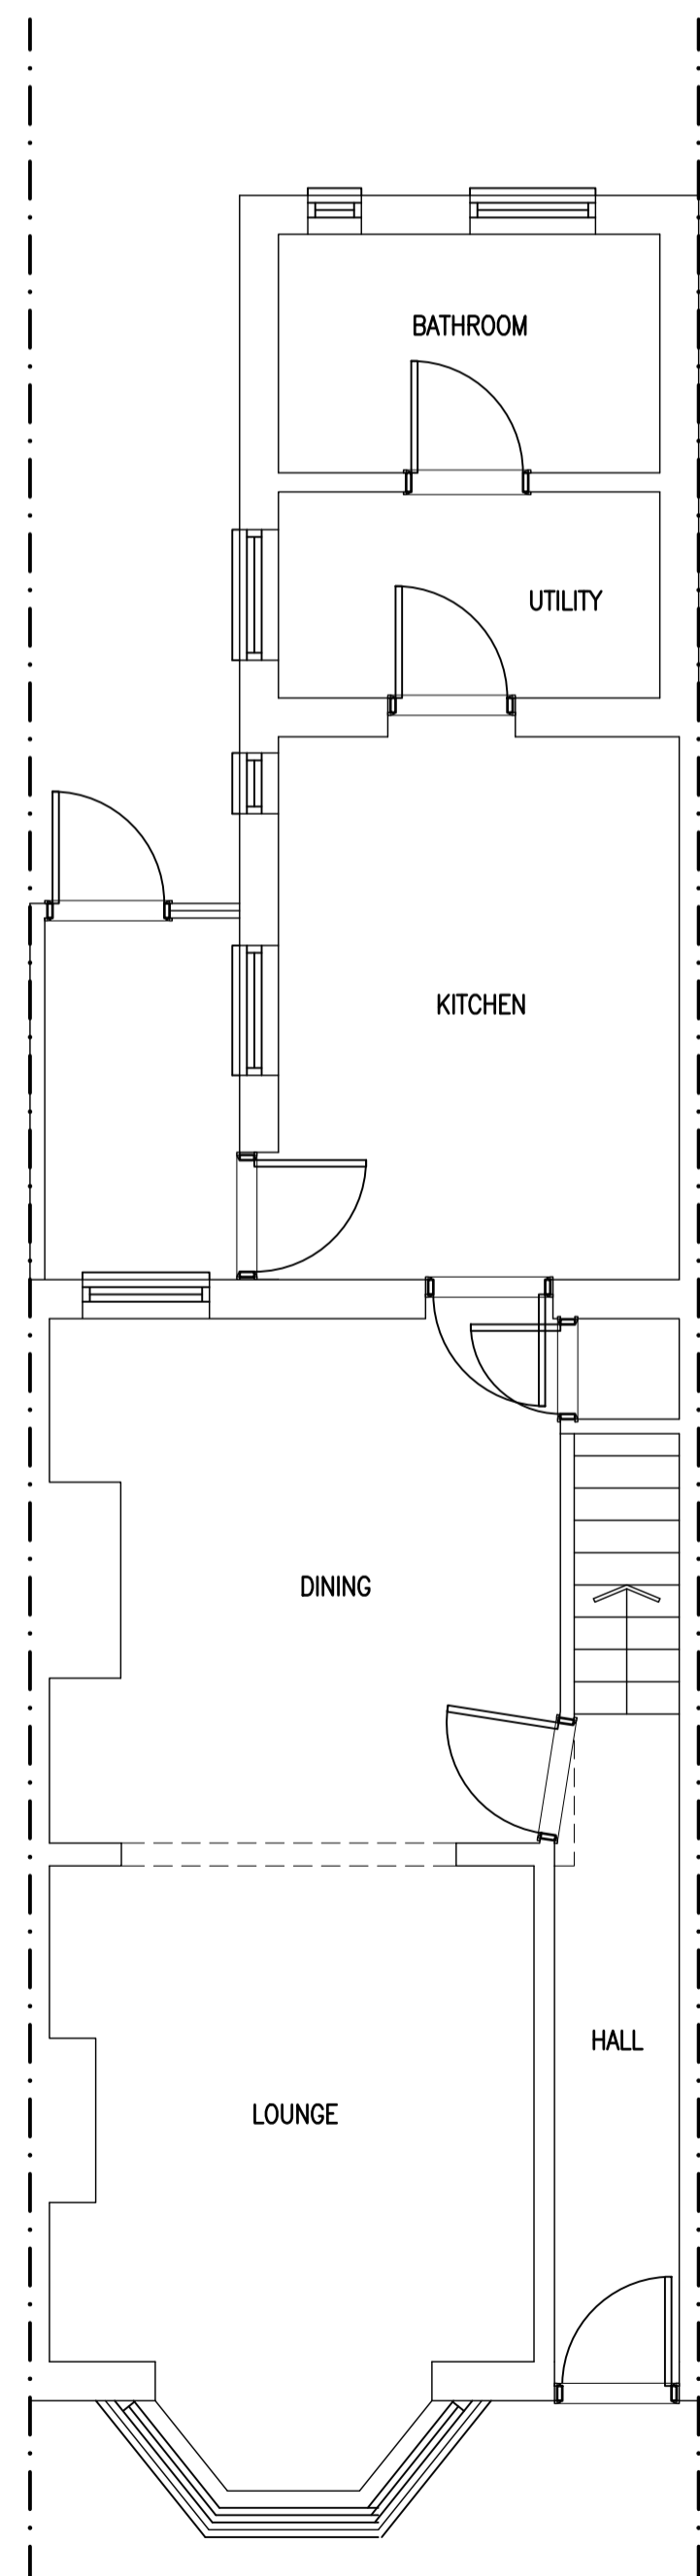

EXISTING GROUND FLOOR 1:50

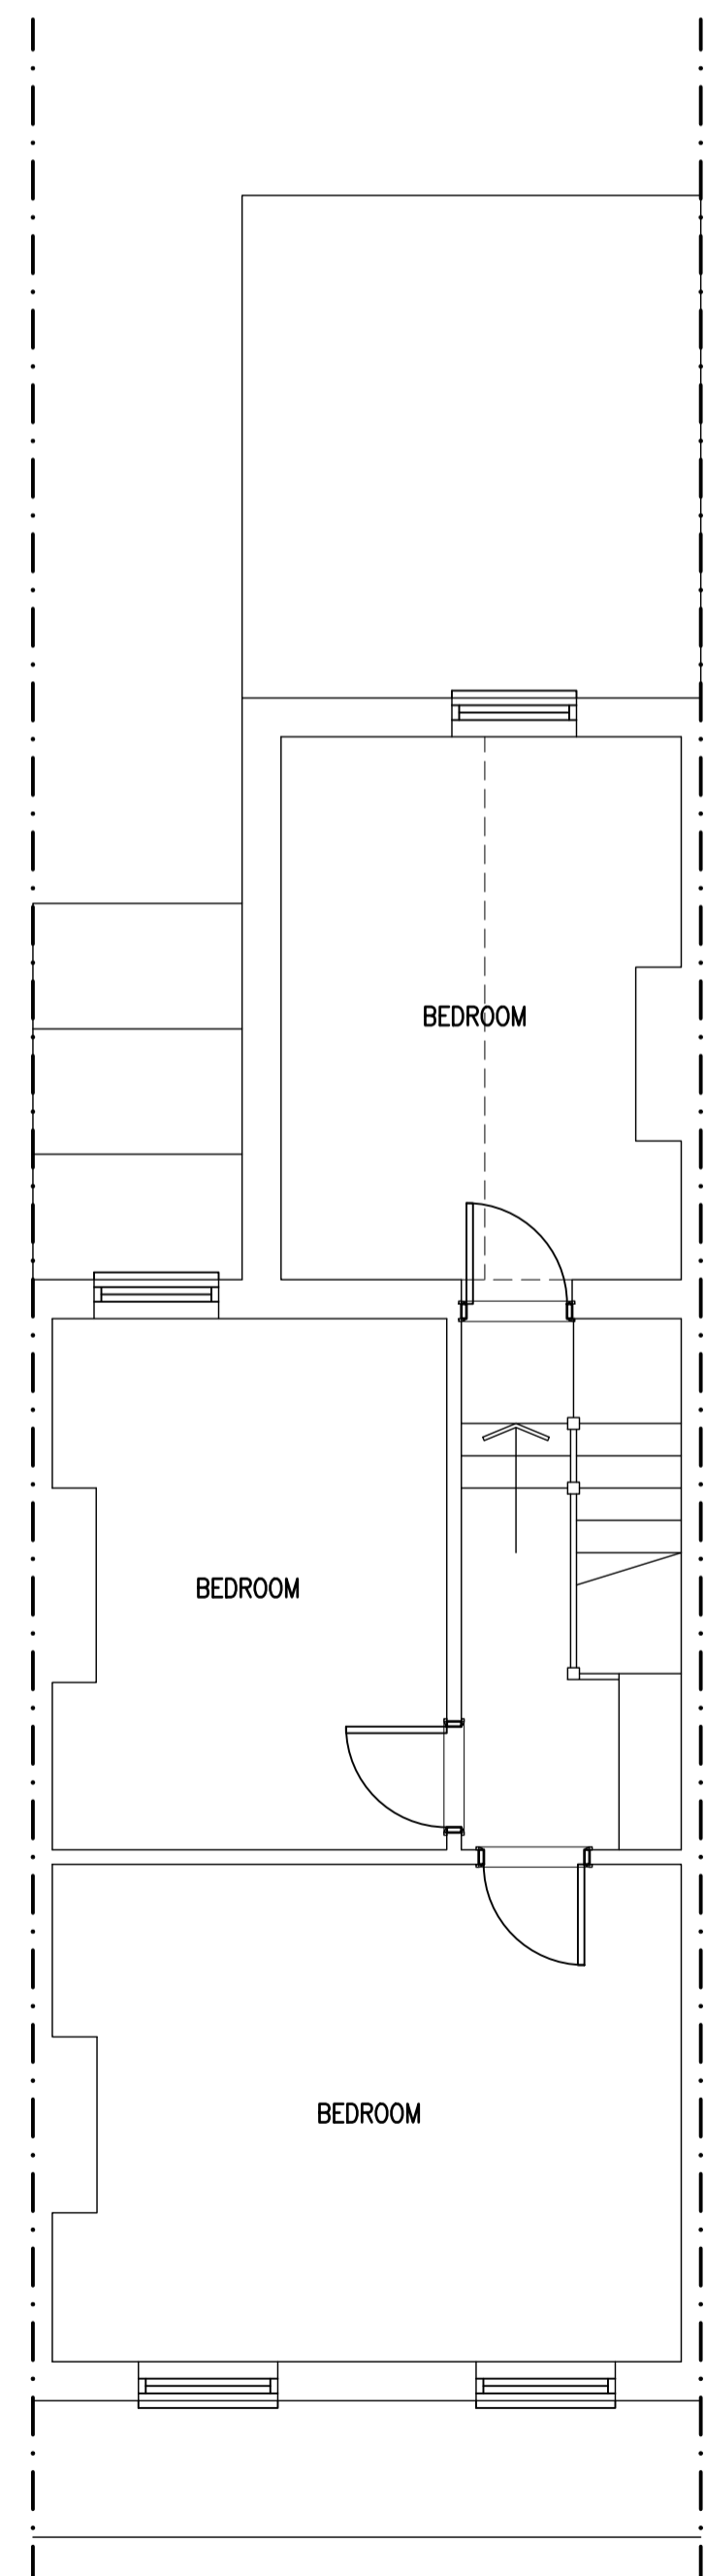


EXISTING FIRST FLOOR

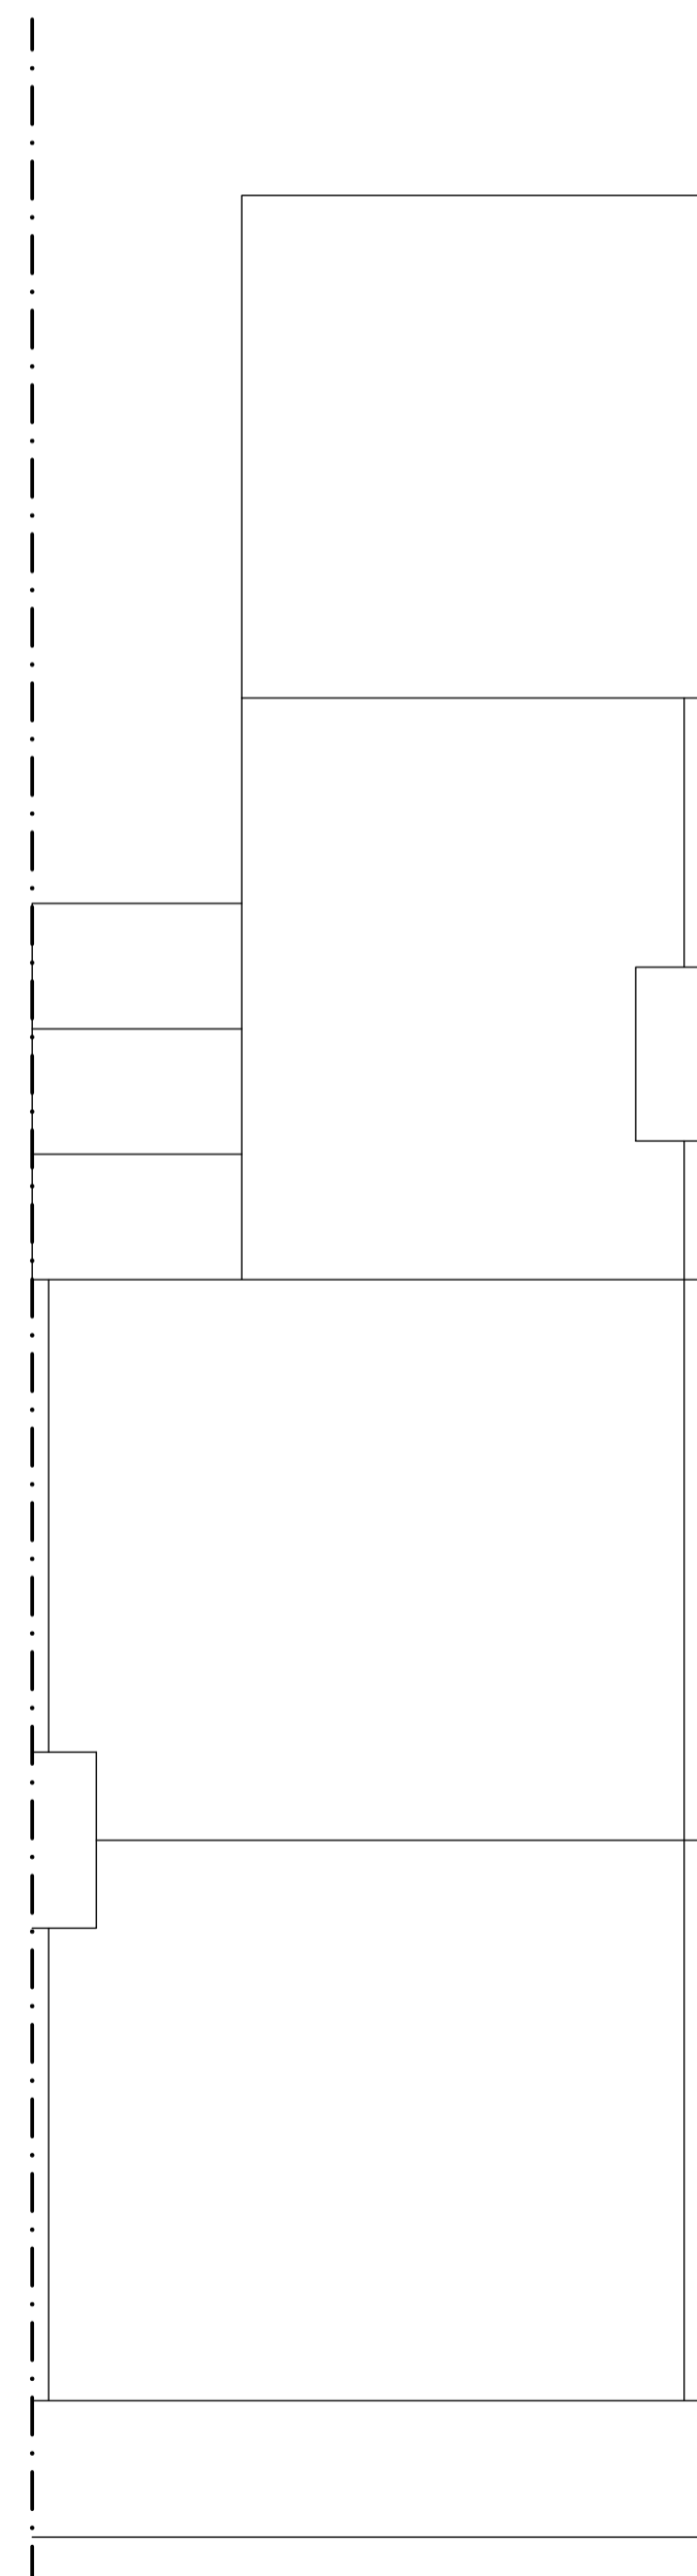

EXISTING ROOF PLAN



EXISTING SITE PLAN 1:200

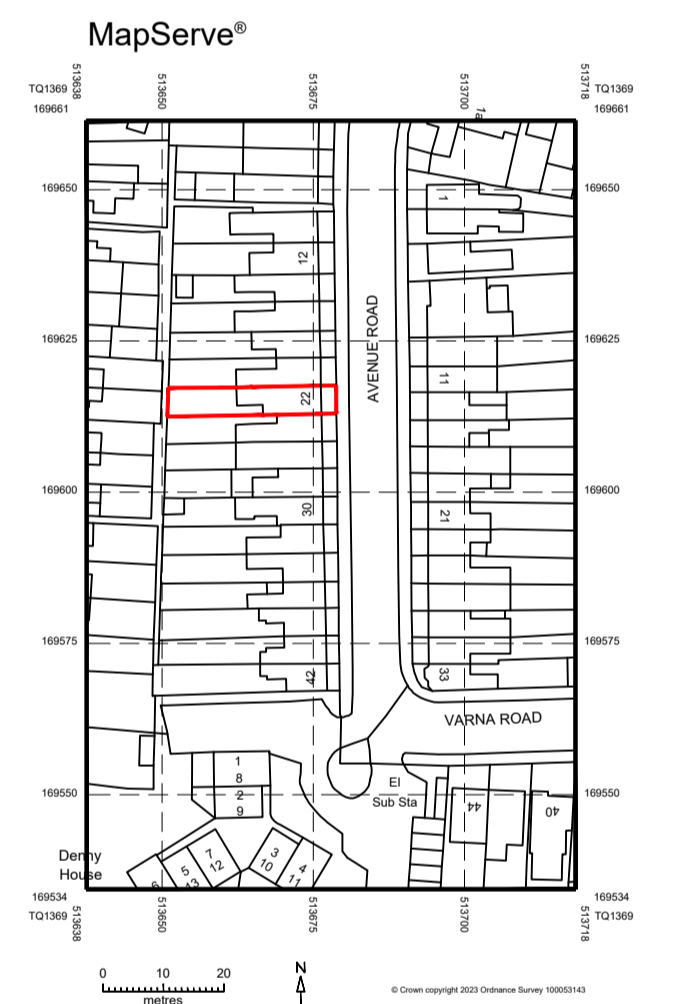

LOCATION PLAN 1:1250

ajt design services ltd
 9 queensway, sunbury-on-thames,
 middlesex. TW16 6HA
 t: 01932 782943
 m: 07973 419204
 e: rob@ajt-design.co.uk
 www: ajt-design.co.uk

PLANNING ISSUE

Address
 22 AVENUE ROAD,
 HAMPTON,
 TW12 2BE

Title
 EXISTING

Drg. No. **AR/22/01** Revision:

Scale : 1:50, 1:100, 1:200 & 1:1250 @ A1 Date: MAY. '24

