


CONSERVATION ROOF WINDOWS

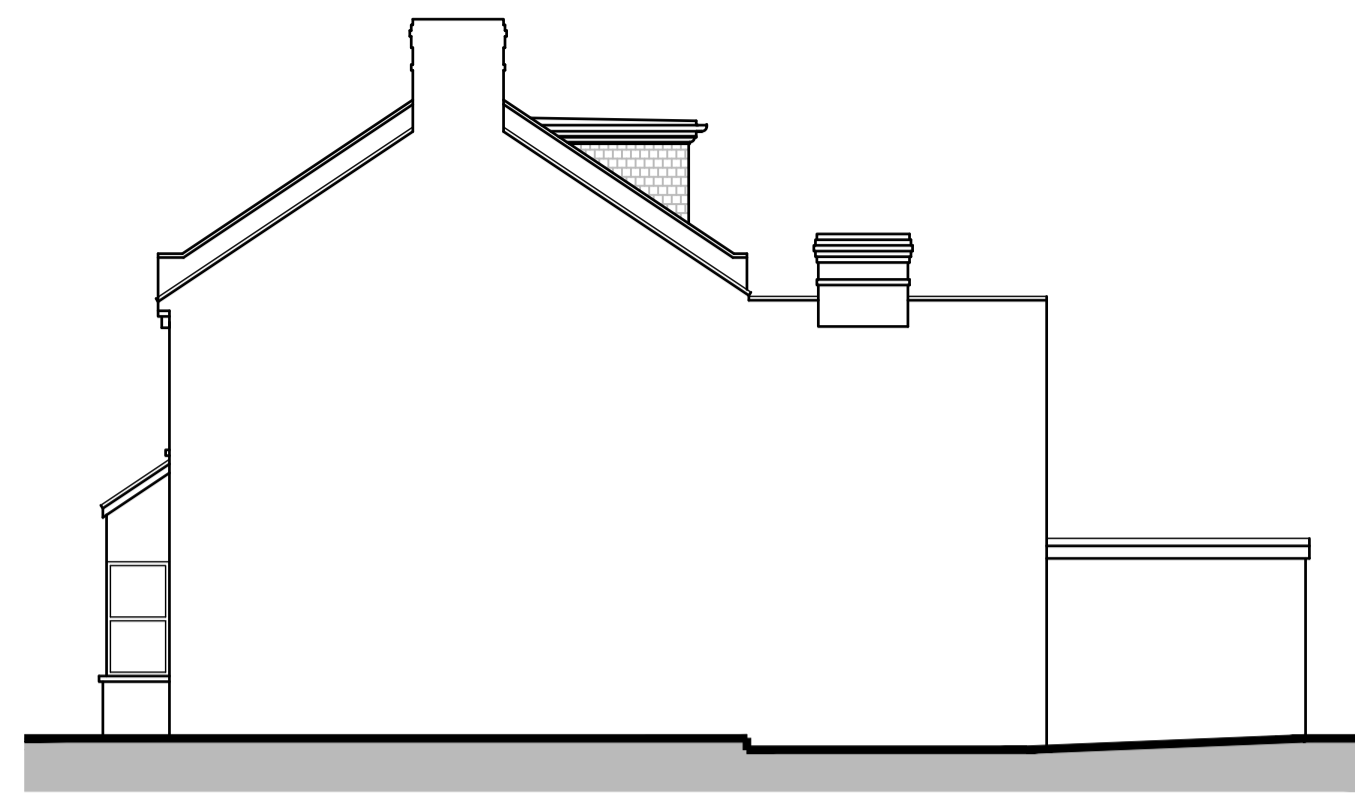


PROPOSED SIDE ELEVATION




PROPOSED FRONT ELEVATION PROPOSED REAR ELEVATION 1:100




PROPOSED SASH WINDOWS TO MATCH STYLE OF THE EXISTING FENESTRATION
PROPOSED DORMER FACED WITH SLATES TO MATCH EX. ROOF

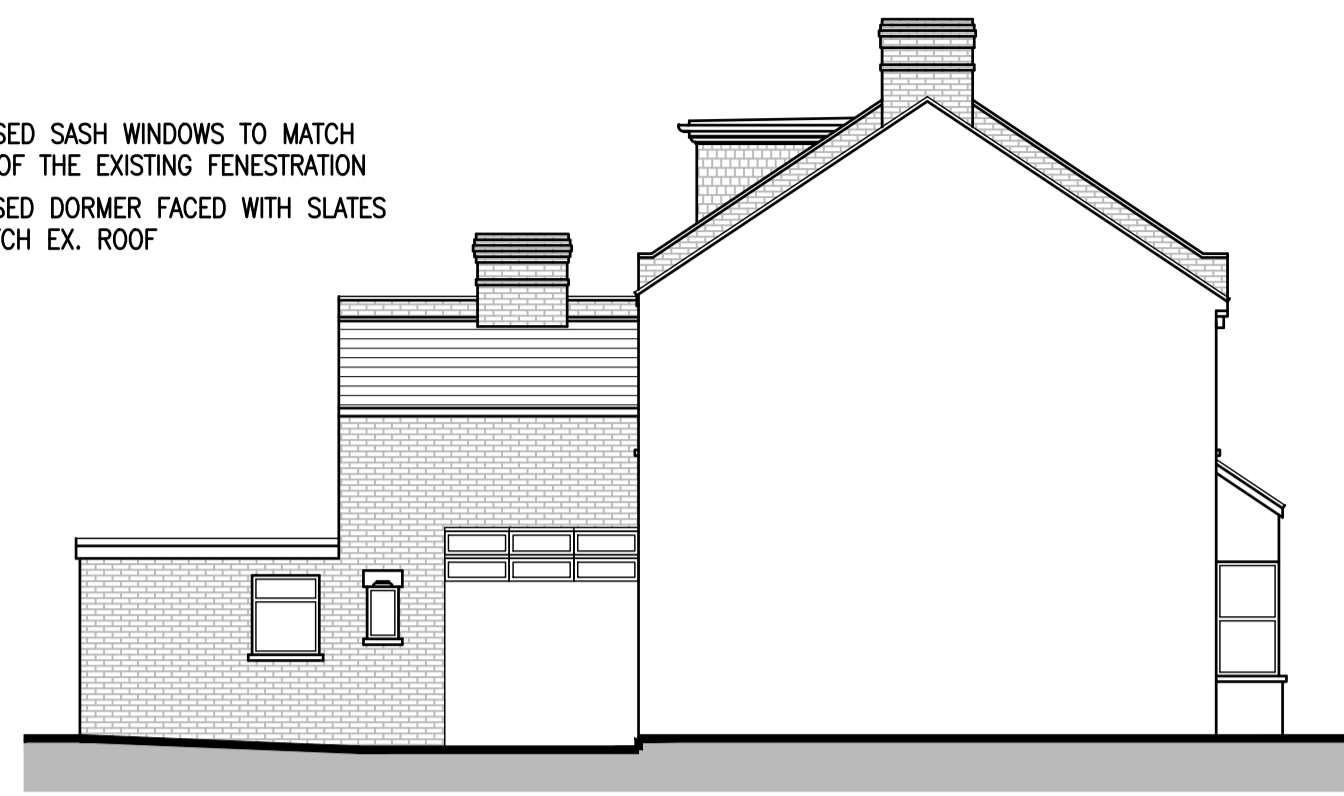


PROPOSED SIDE ELEVATION

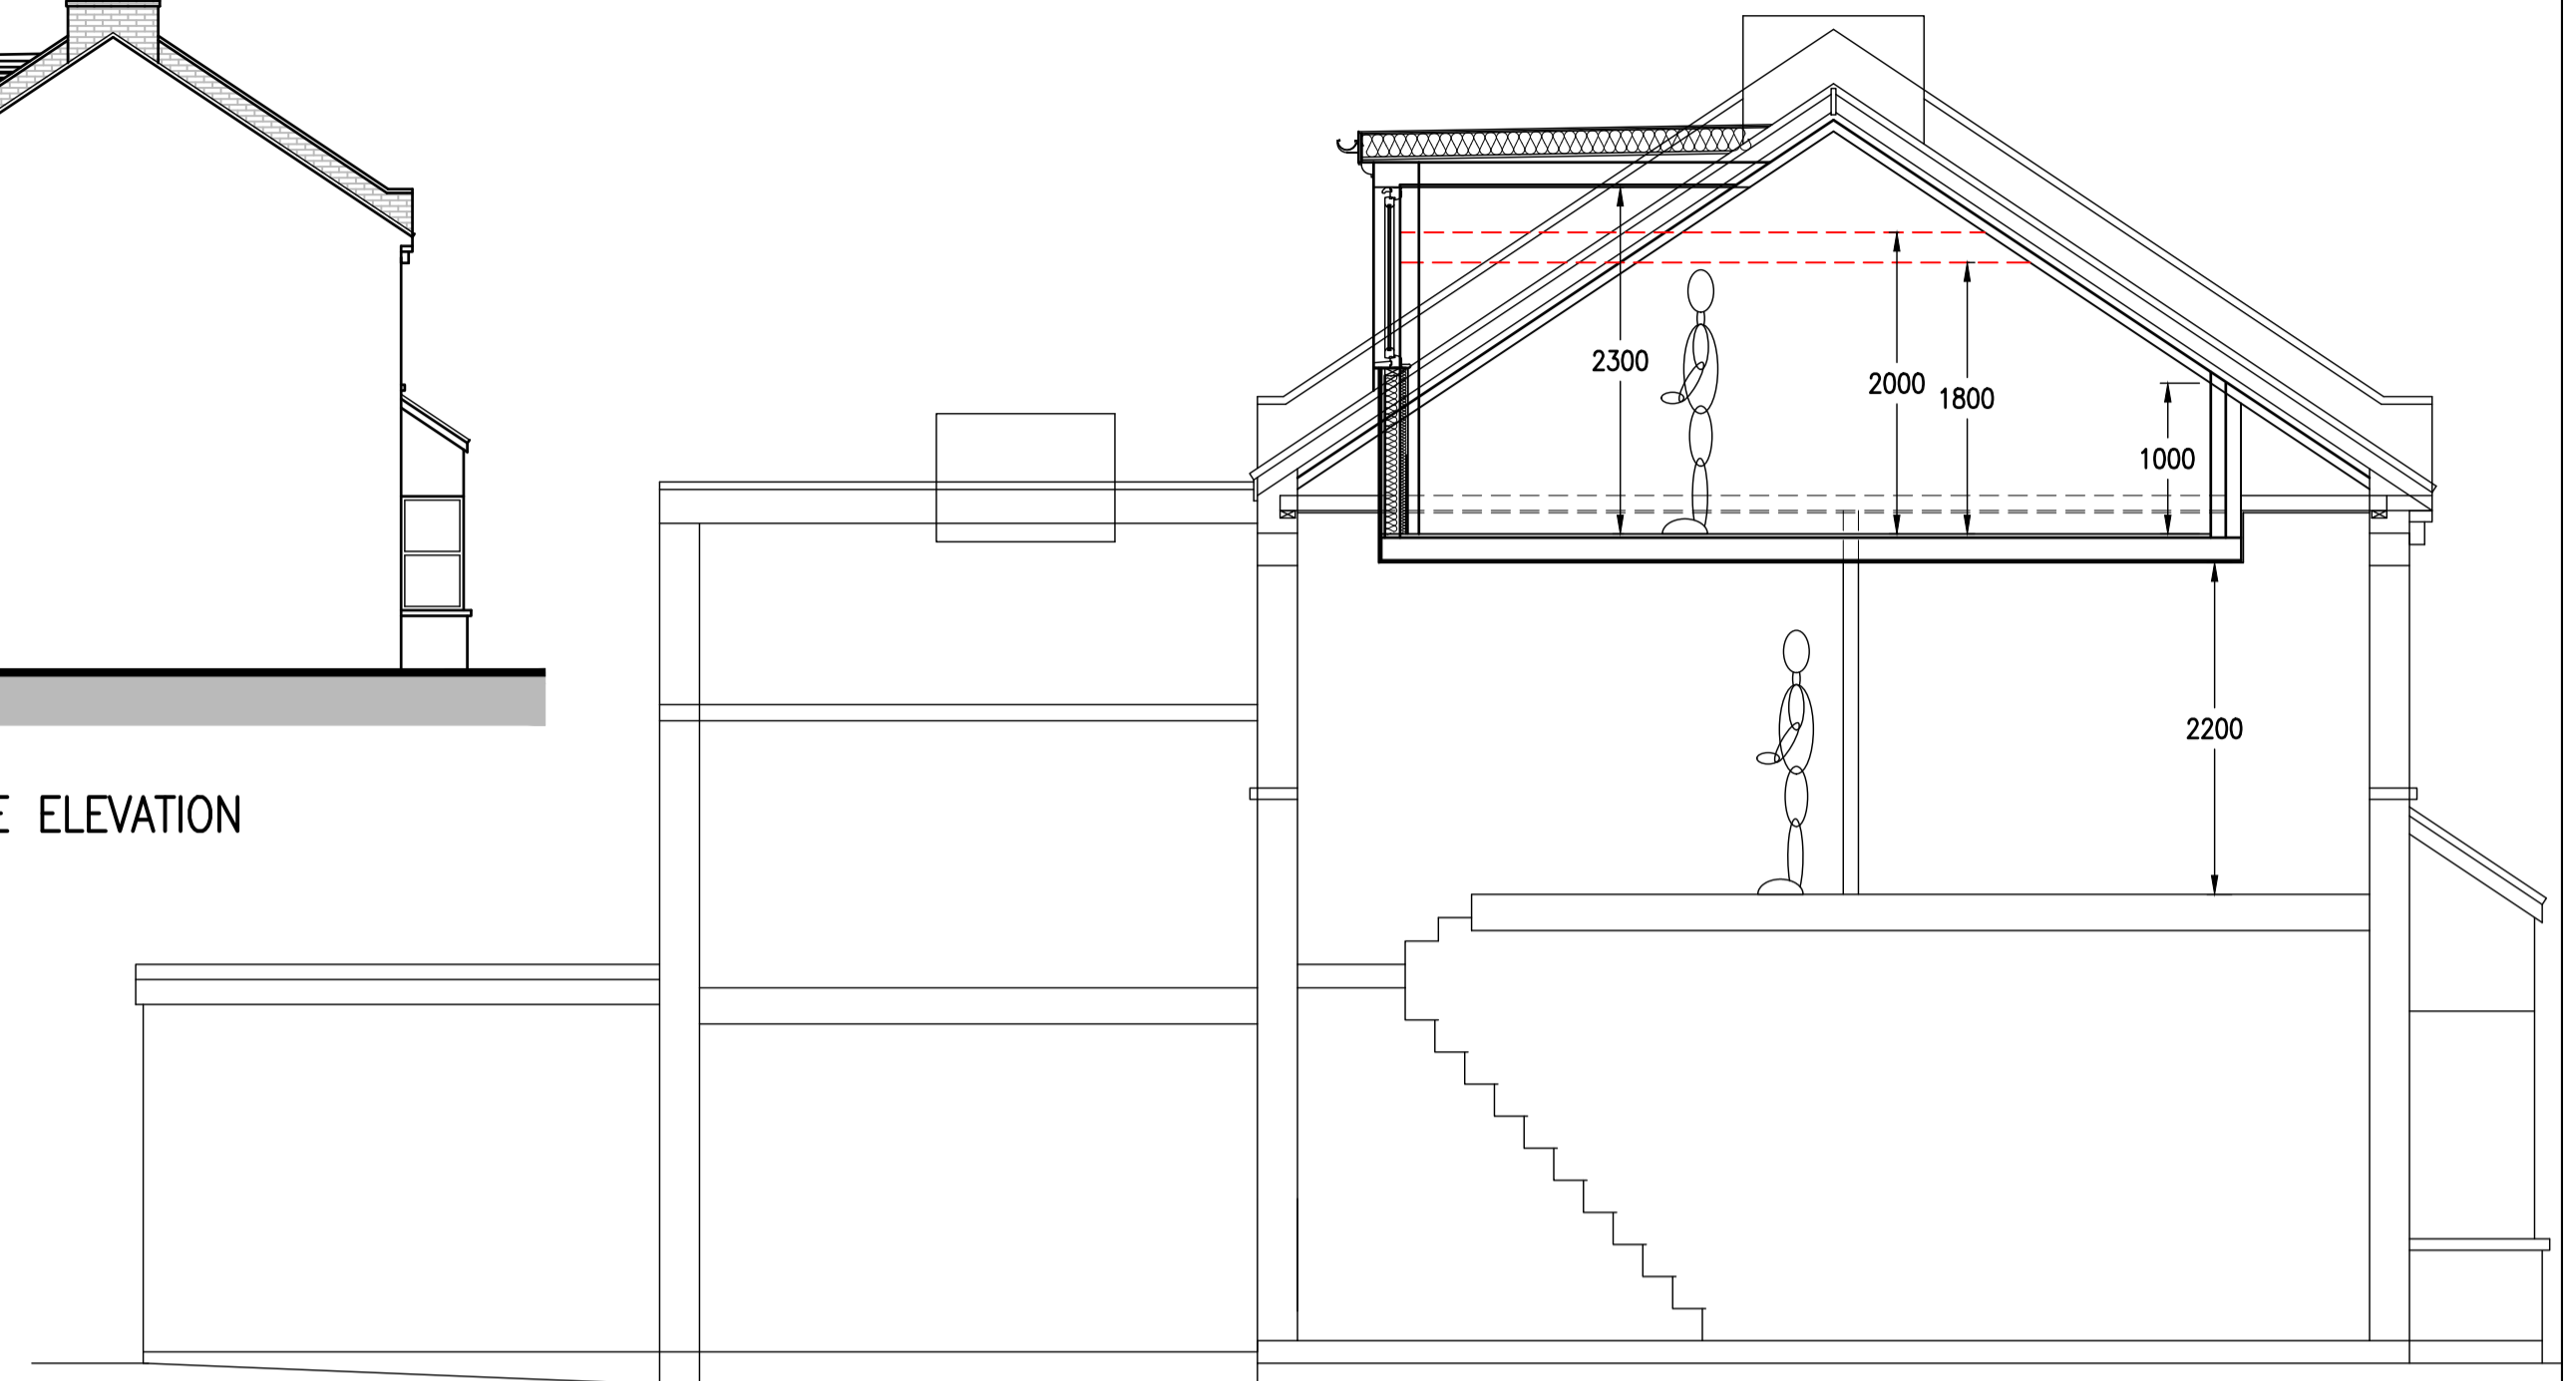


PROPOSED SECTION 1:50

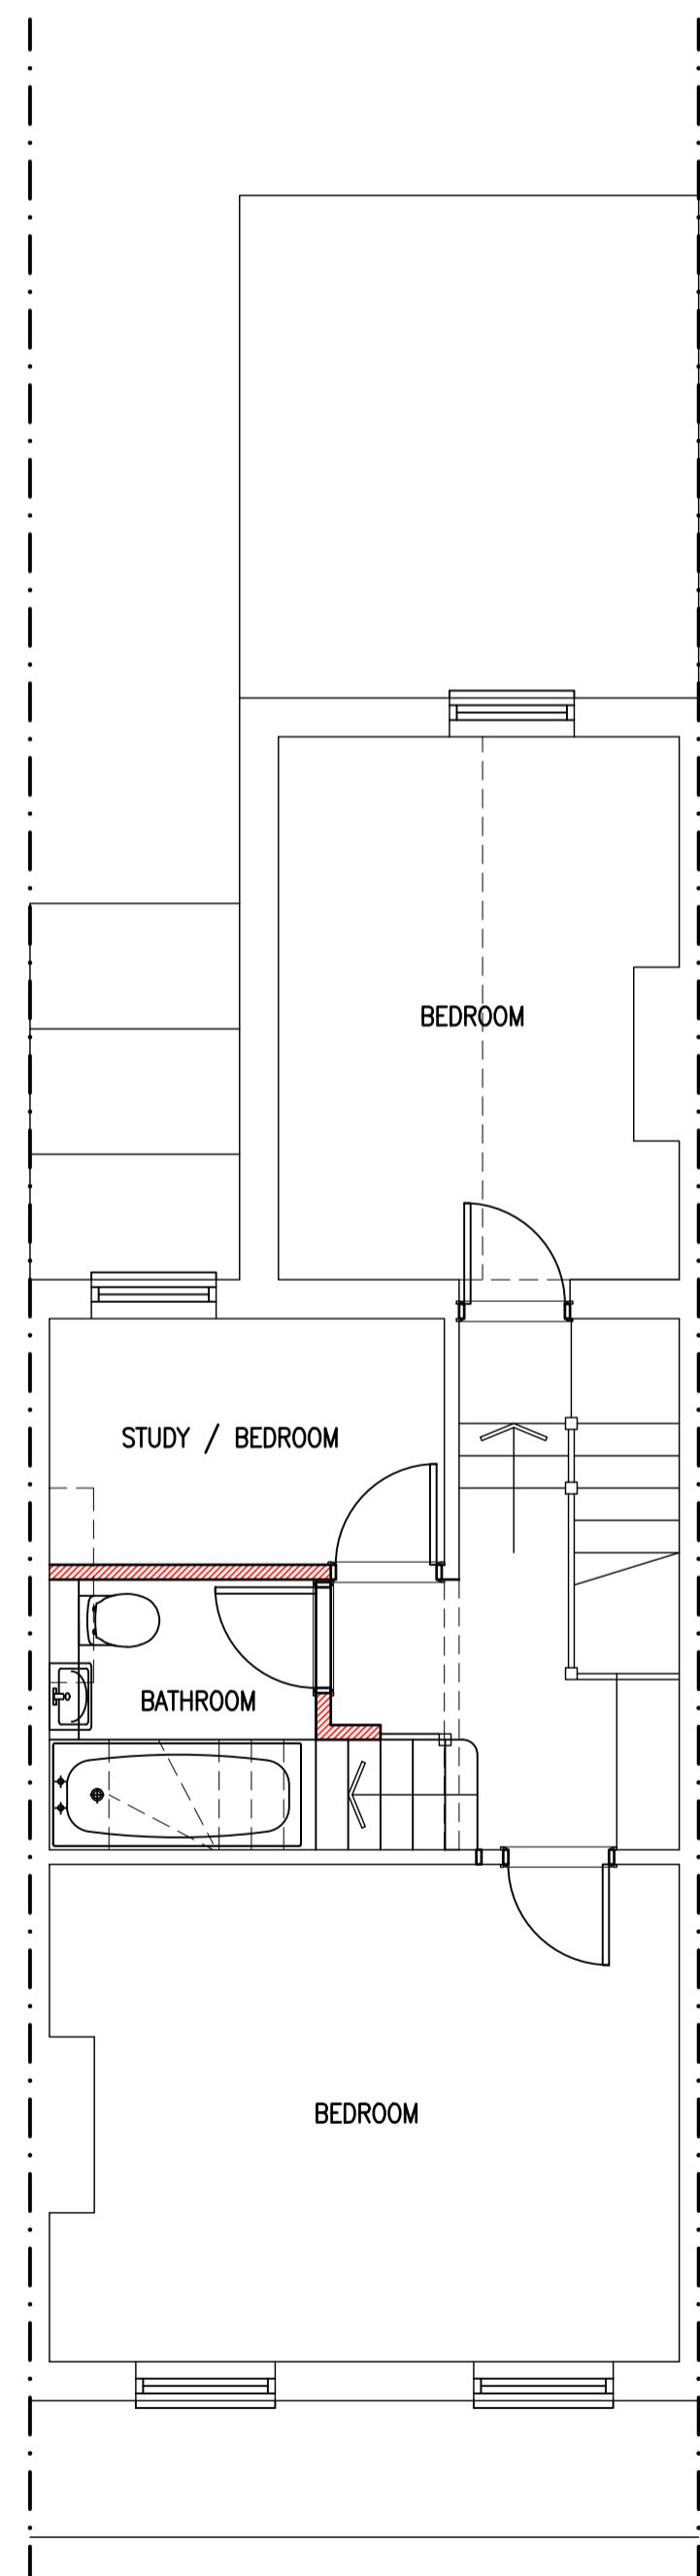

PROPOSED FIRST FLOOR 1:50

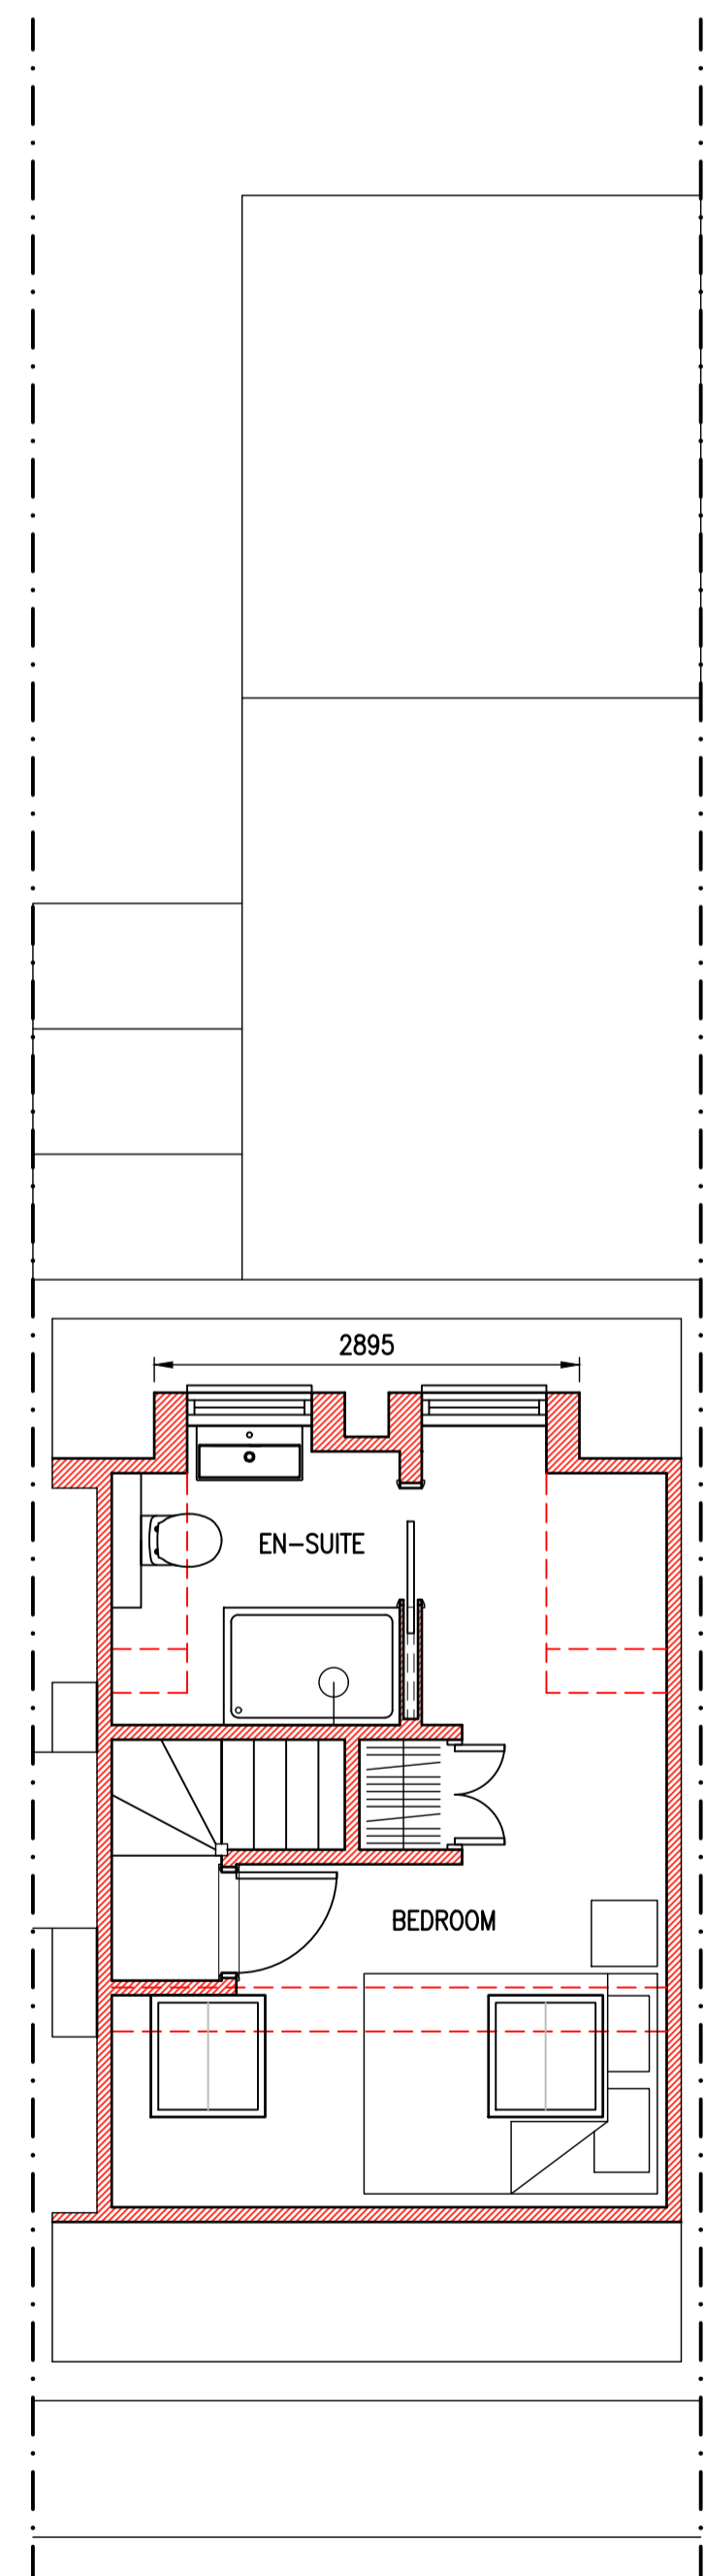

PROPOSED SECOND FLOOR

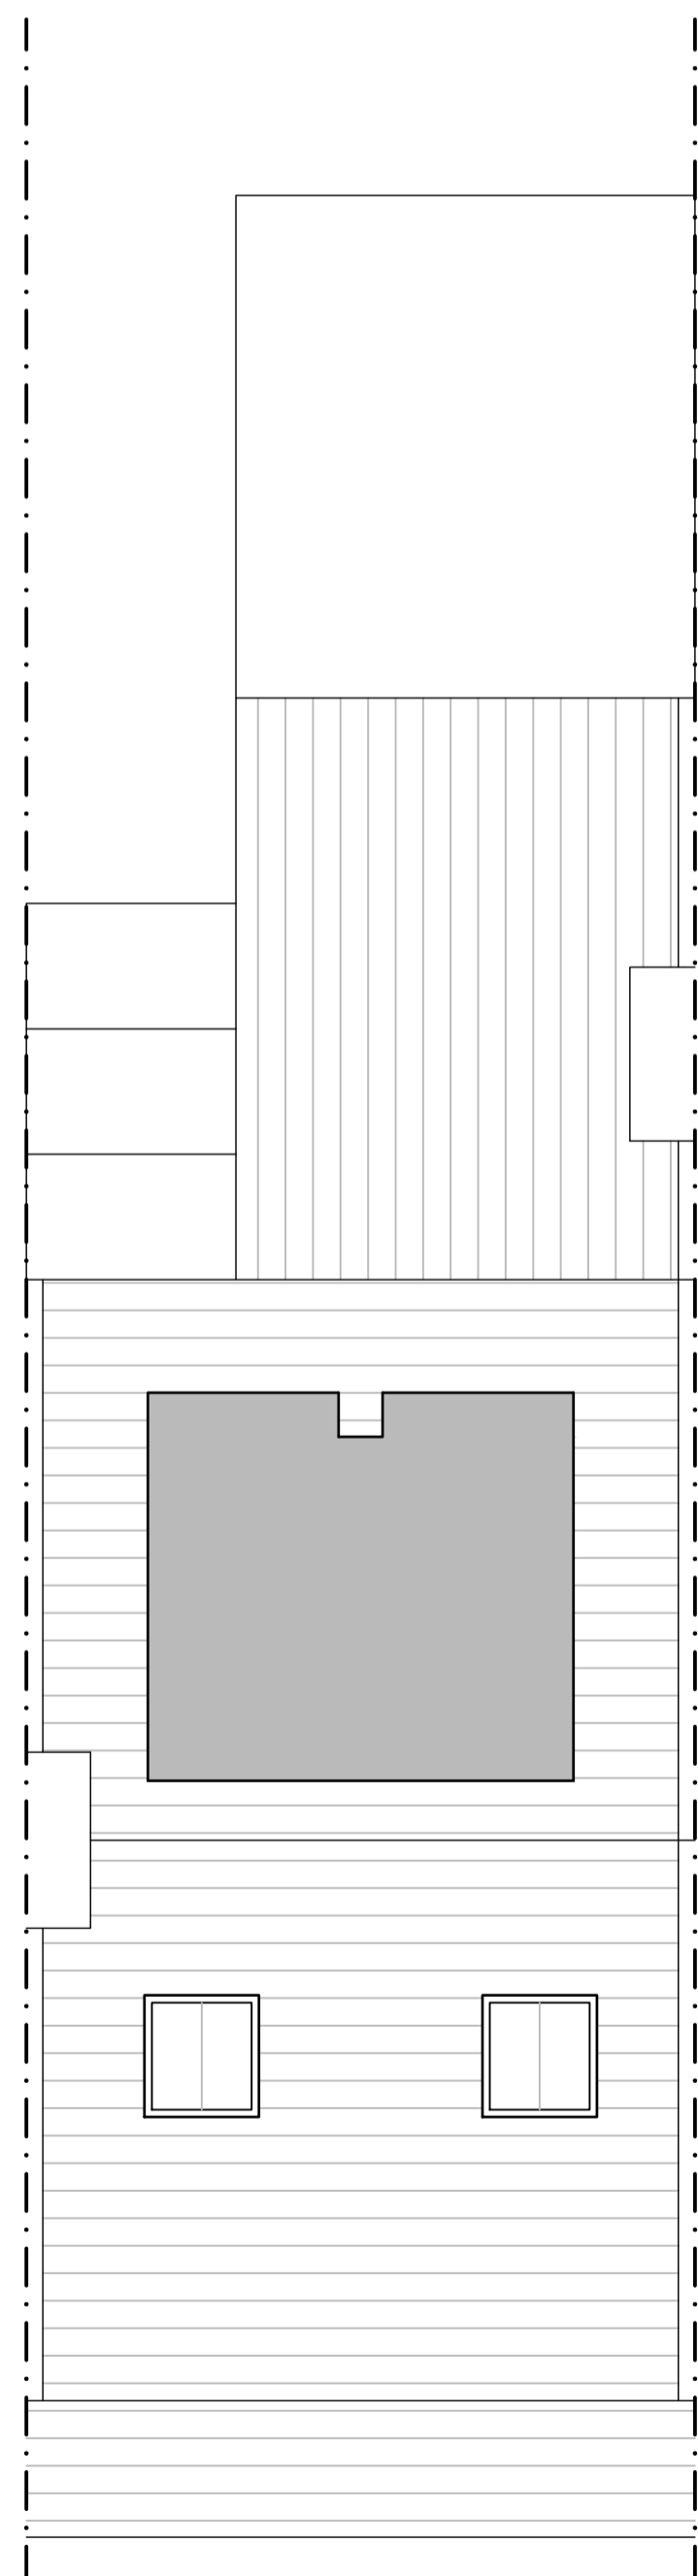

PROPOSED ROOF PLAN



PROPOSED SITE PLAN 1:200

ajt design services ltd
 9 queensway, sunbury-on-thames,
 middlesex. TW16 6HA

t: 01932 782943
 m: 07973 419204
 e: rob@ajt-design.co.uk
 www: ajt-design.co.uk

PLANNING ISSUE

Address
22 AVENUE ROAD,
HAMPTON,
TW12 2BE

Title
PROPOSED

Drg. No. **AR/22/02** Revision:
Scale : 1:50, 1:100 & 1:200 @ A1 Date: MAY. '24

