


this drawing is the copyright of the build design.
do not scale off this drawing.
all dimensions to be checked on site
report any discrepancies to the architect.
all dimensions are in millimeters unless shown otherwise.

The Garage Cottage, London TW9 1PQ

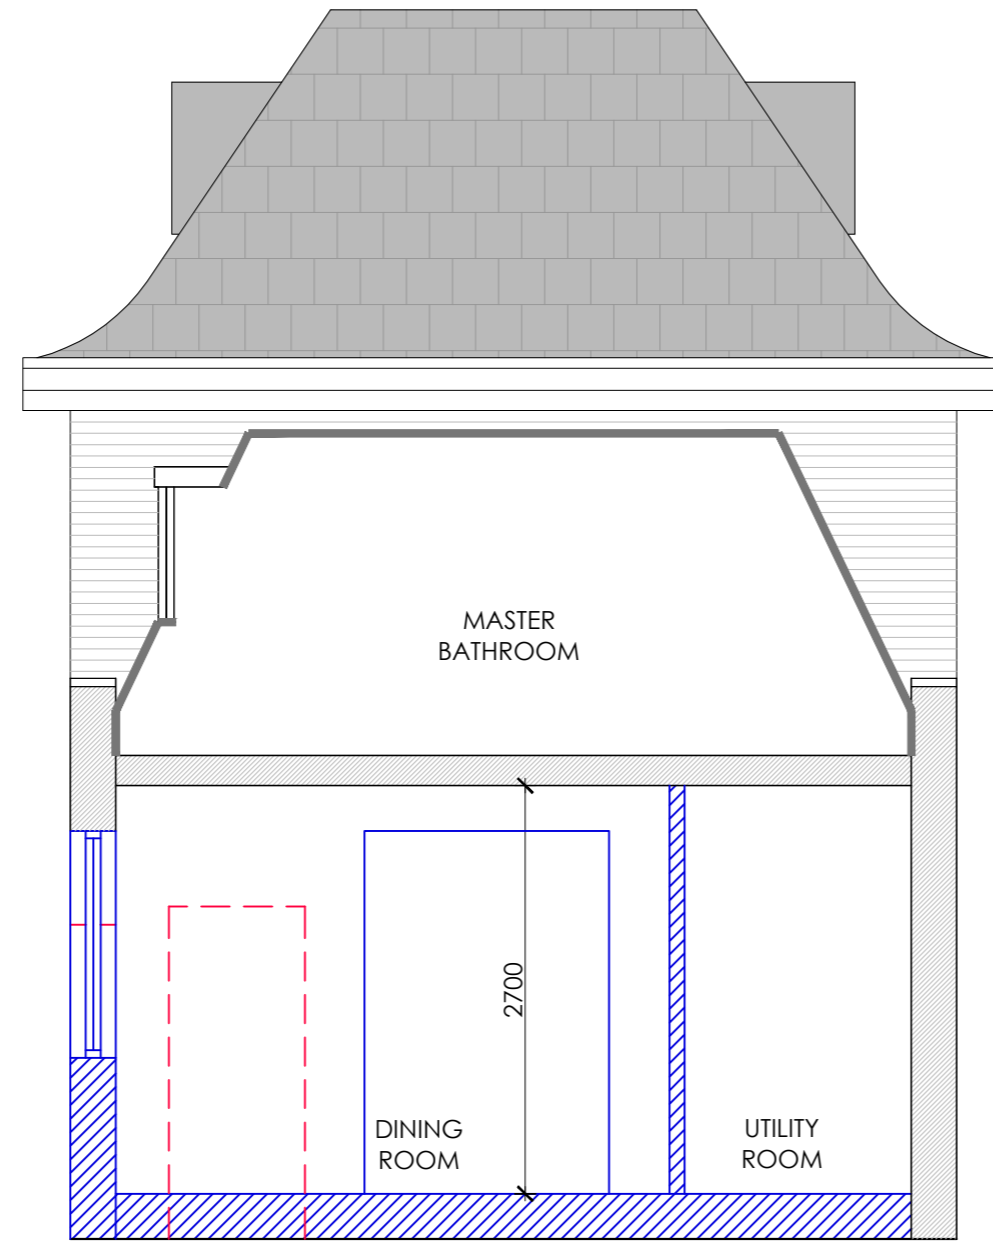


1 Proposed Section AA
1:50 @ A2



2 Proposed FRONT Elevation
1:50 @ A2

LEGEND:
EXISTING 
PROPOSED 

 

Rev	Date	Revision description	Chk
-	15.08.24	FIRST ISSUE	BP

build design
LONDON W5 4LA
thebuild-design.co.uk

Project:		
The Garage Cottage, Old Palace Lane London TW9 1PQ		
Drawing:		
PROPOSED SECTION and ELEVATION		
Scale: 1:50 @ A2	Drawn: IP	Date: Aug. 24
Status: PLANNING		
Project No: 412	Drawing No: 412.05	Rev. No: -