



EXISTING FRONT ELEVATION
SCALE 1:100

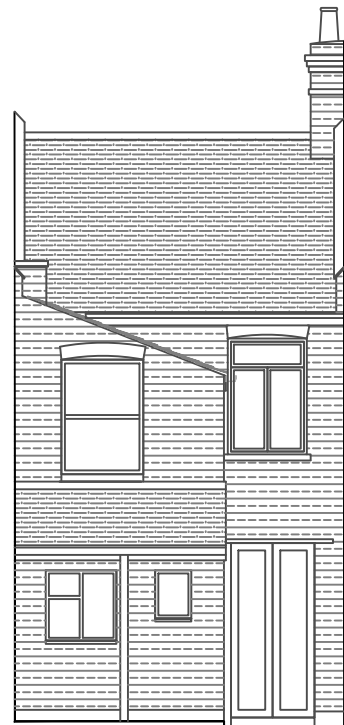


EXISTING REAR ELEVATION
SCALE 1:100




LOCATION PLAN
SCALE 1:1250

 


EXISTING SIDE ELEVATION
SCALE 1:100

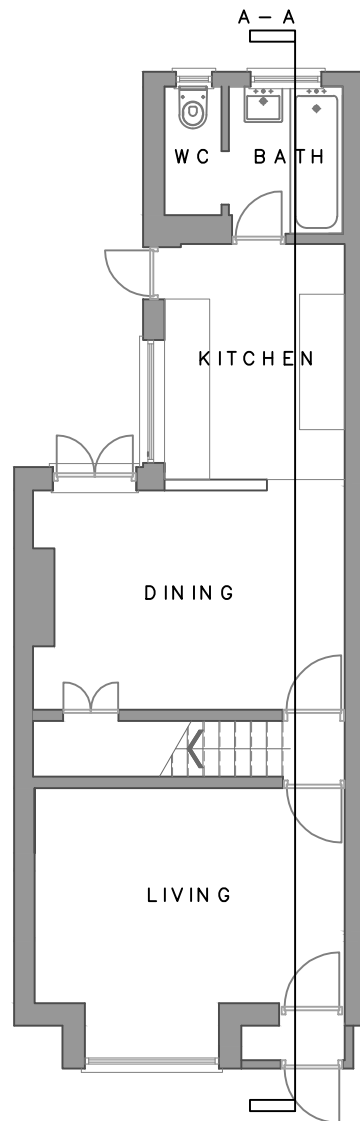

EXISTING GROUND FLOOR
SCALE 1:100

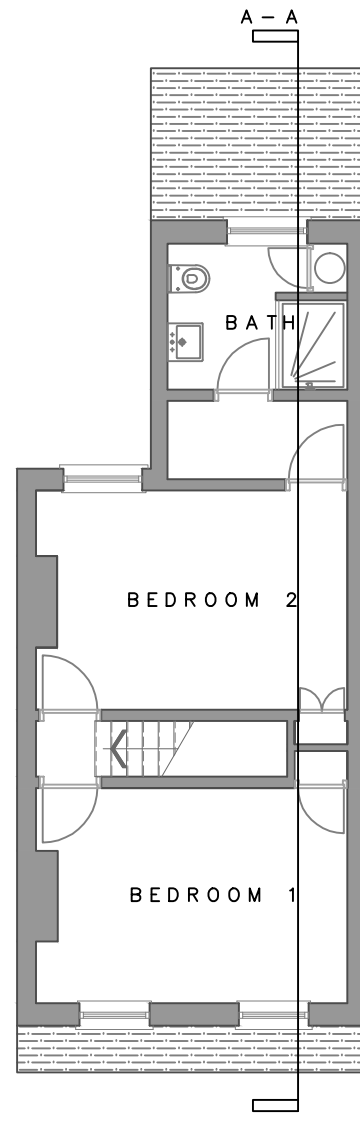

EXISTING FIRST FLOOR
SCALE 1:100

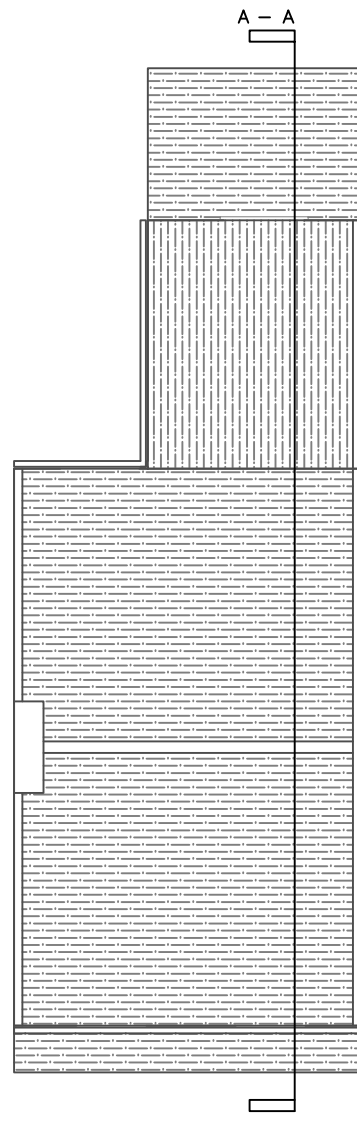

EXISTING ROOF PLAN
SCALE 1:100



EXISTING SECTION A - A
SCALE 1:100

FOR PLANNING PURPOSES ONLY

**RTFD
DESIGN LTD**

project address
31 Andover Road
TW2 6PD

drawing title
EXISTING PLANS,
ELEVATIONS AND SECTION

drawn by	scale	revision
WM	25.07.24	A
scale	drawing no.	
1:100 AT A3	EX. 001	