



Existing Side Elevation

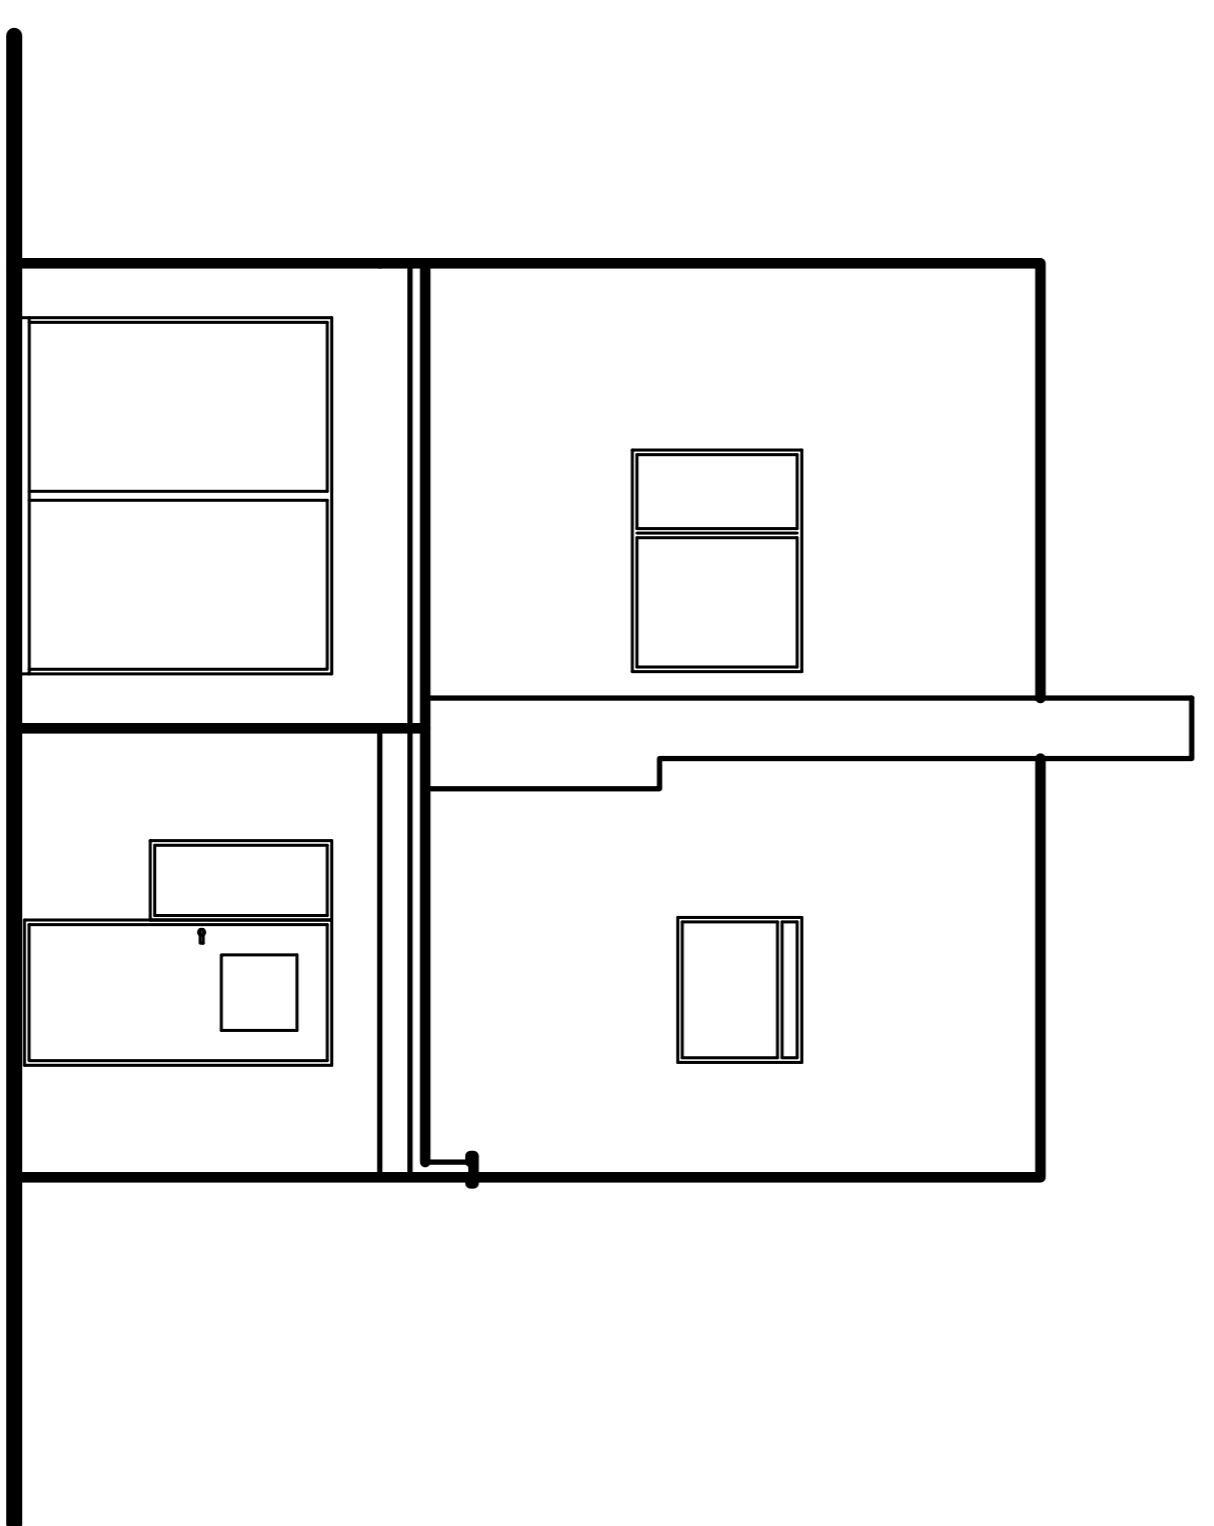


Existing Rear Elevation

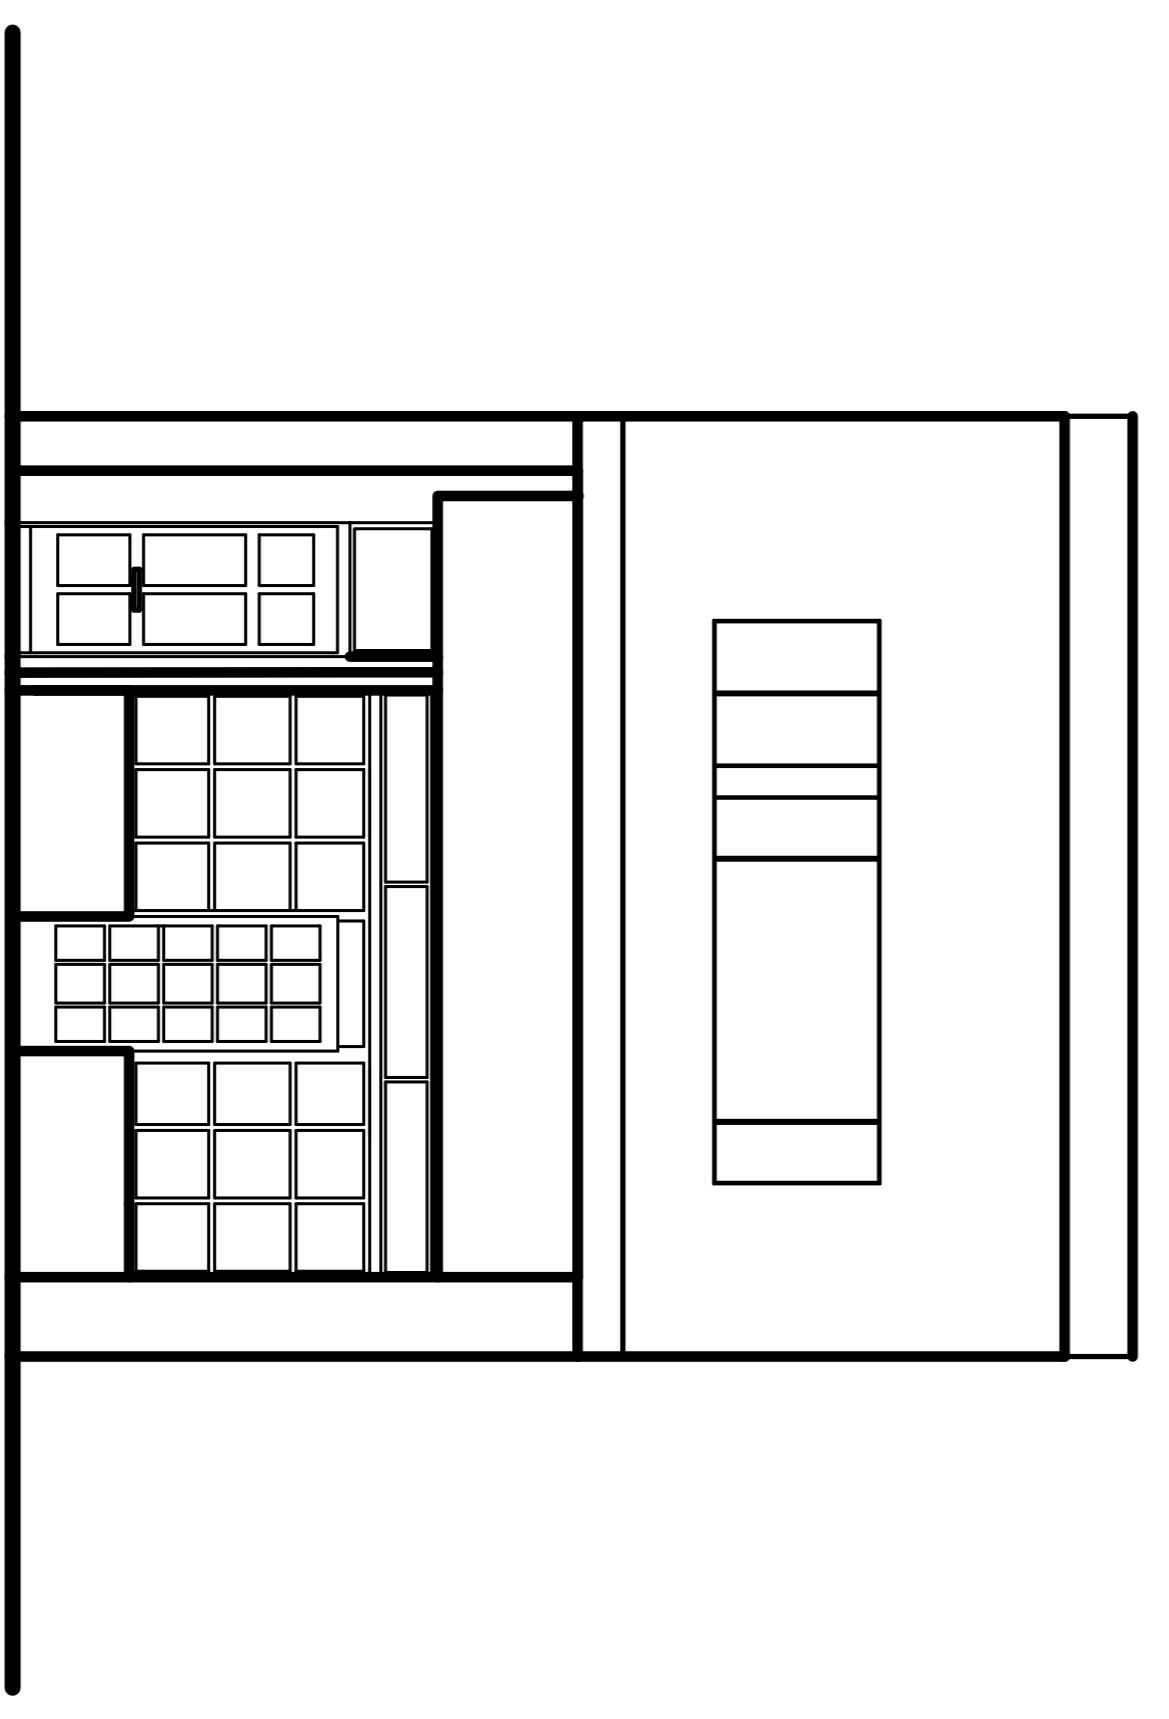

Existing Principal Elevation

Use figured dimensions only. All dimensions to be checked on site
 All drawings to be read in conjunction with the Engineers' drawings.
 Any discrepancies between consultants drawings to be reported to the Architect before any work commences.
 The Contractor's attention is drawn to the Health & Safety matters identified in the Health & Safety plan as being
 essentially hazardous.
 These items should not be considered as a complete and final list.
 The Work Package Contractor's normal Health and Safety obligations still apply when undertaking constructional
 operations both on and off site

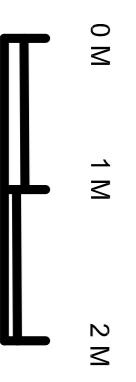

Issue Status
 Planning

**Benevolence Properties
 Architects**

Project Title	6 New Broadway	Client	Christine
Drawing Title	Existing Elevations	Rev	02
Drawing and CAD file Number	0004	Drawing Size & Scale	A1 @ 1:50 A3 @ 1:100

