



Total area
66m²


Proposed Ground Floor

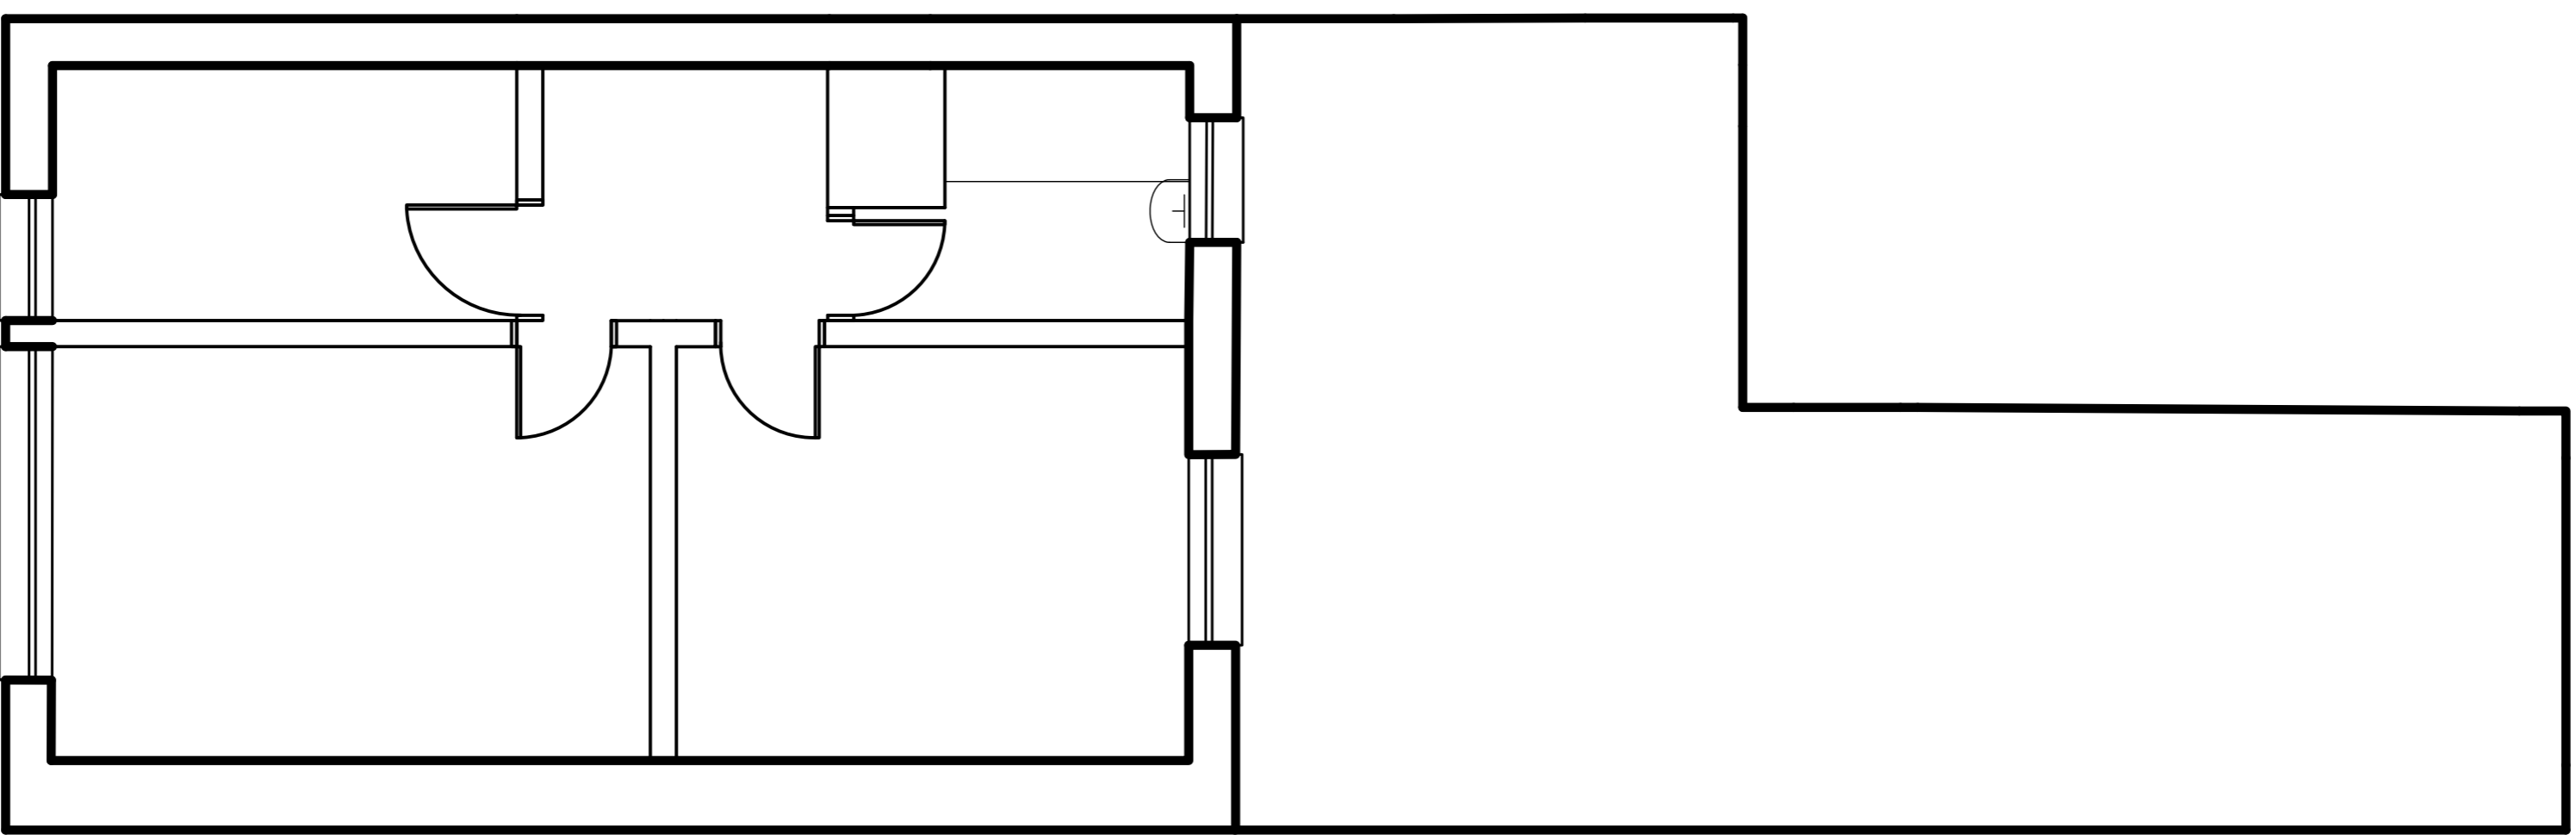

Proposed First Floor - no change

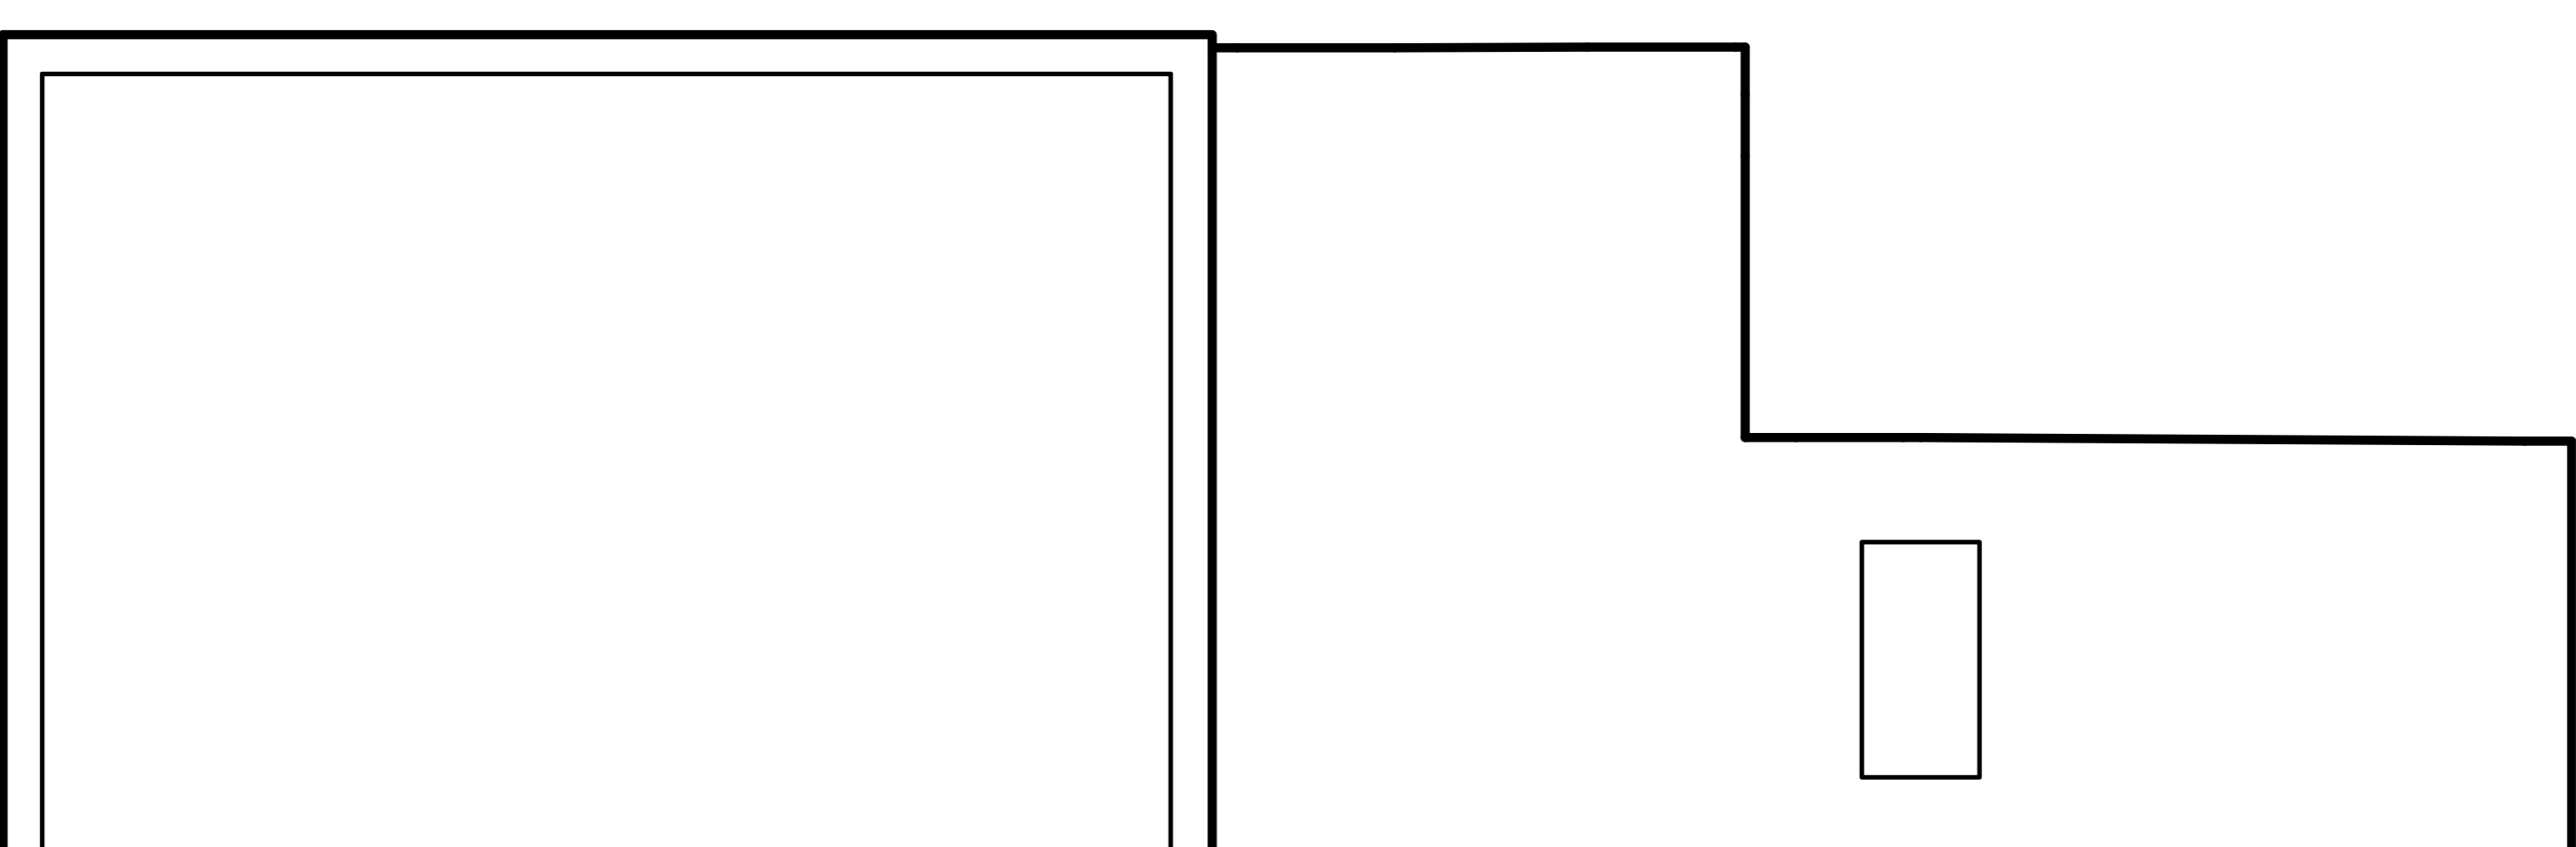

Proposed Roof plan

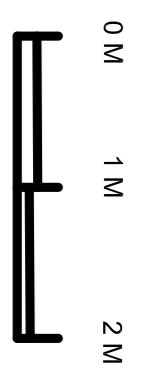

0 M 1 M 2 M

Issue Status
Planning

Benevolence Properties
Architects

Project Title 6 New Broadway

Drawing Title Proposed Floor Plans


Drawing and CAD file Number 0005

Client Christine

Rev 02

Drawing Size & Scale A1 @ 1:50
A3 @ 1:100

North

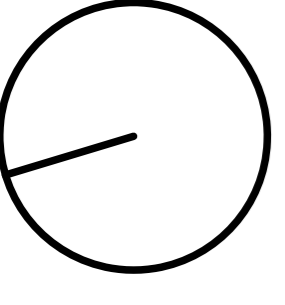

Use figured dimensions only. All dimensions to be checked on site
All drawings to be read in conjunction with the Engineers' drawings.
Any discrepancies between consultants drawings to be reported to the Architect before any work commences.
The Contractor's attention is drawn to the Health & Safety matters identified in the Health & Safety plan as being
essentially hazardous.
These items should not be considered as a complete and final list.
The Work Package Contractor's normal Health and Safety obligations still apply when undertaking constructional
operations both on and off site