



Proposed Side Elevation

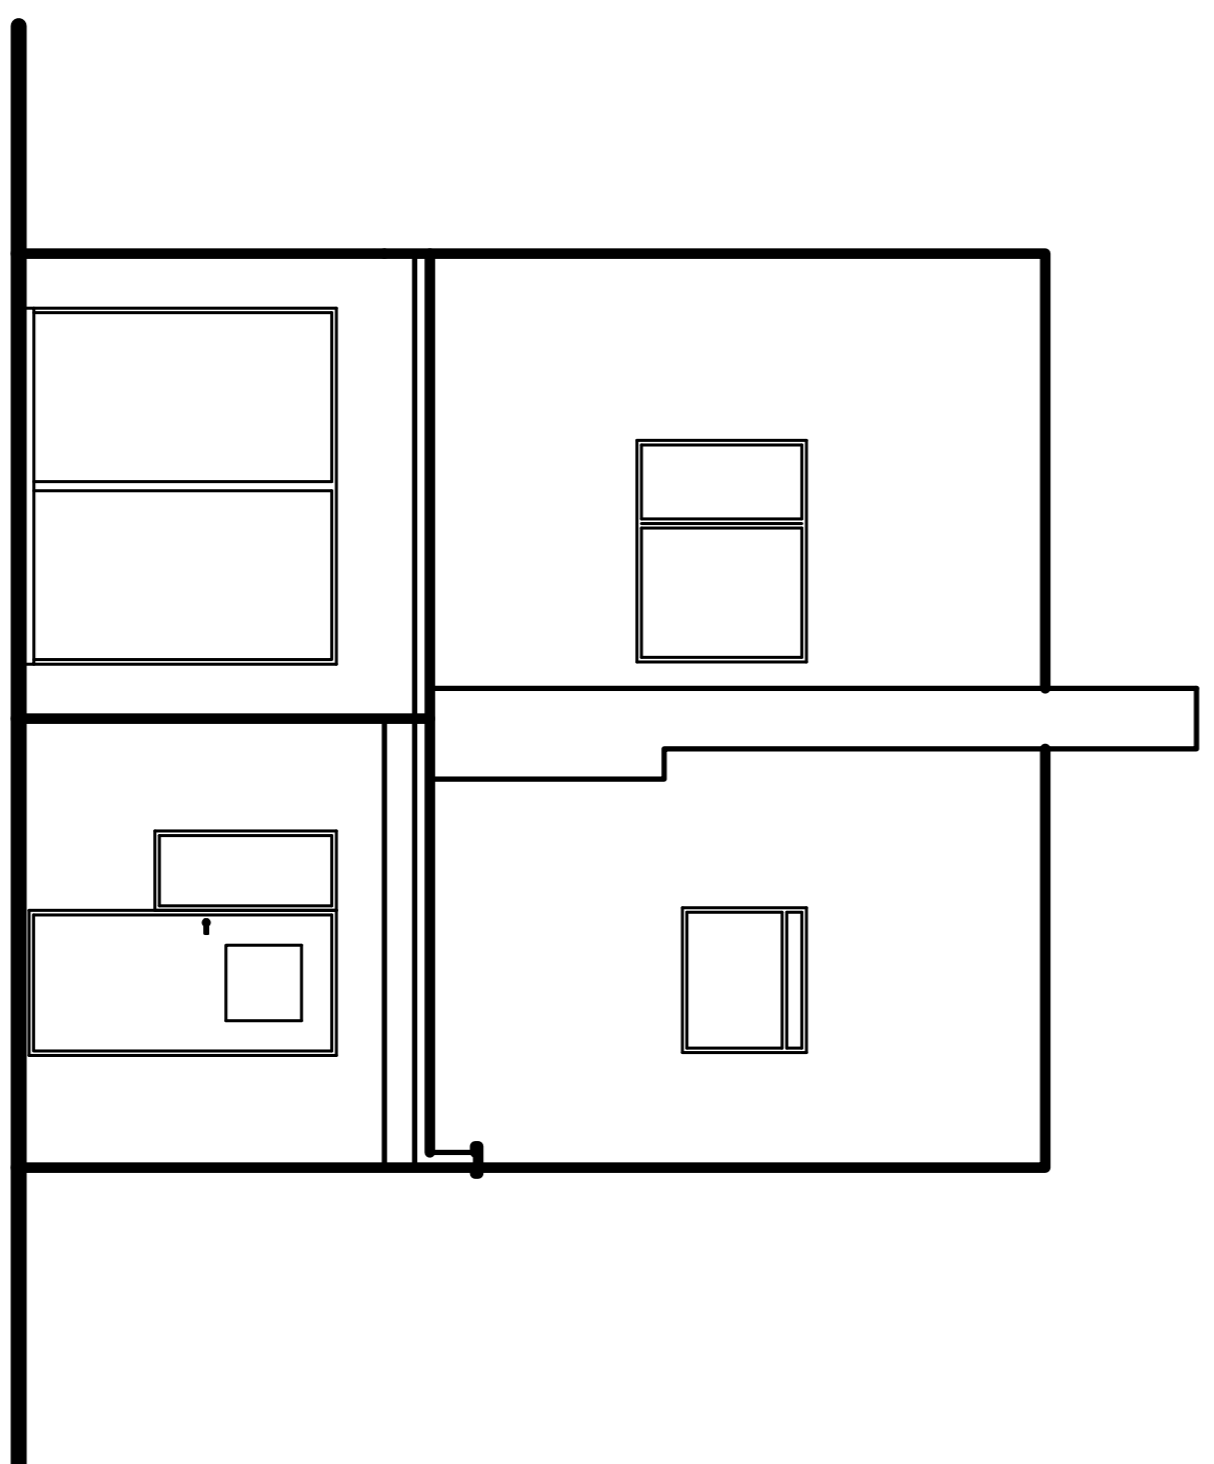


Proposed Rear Elevation

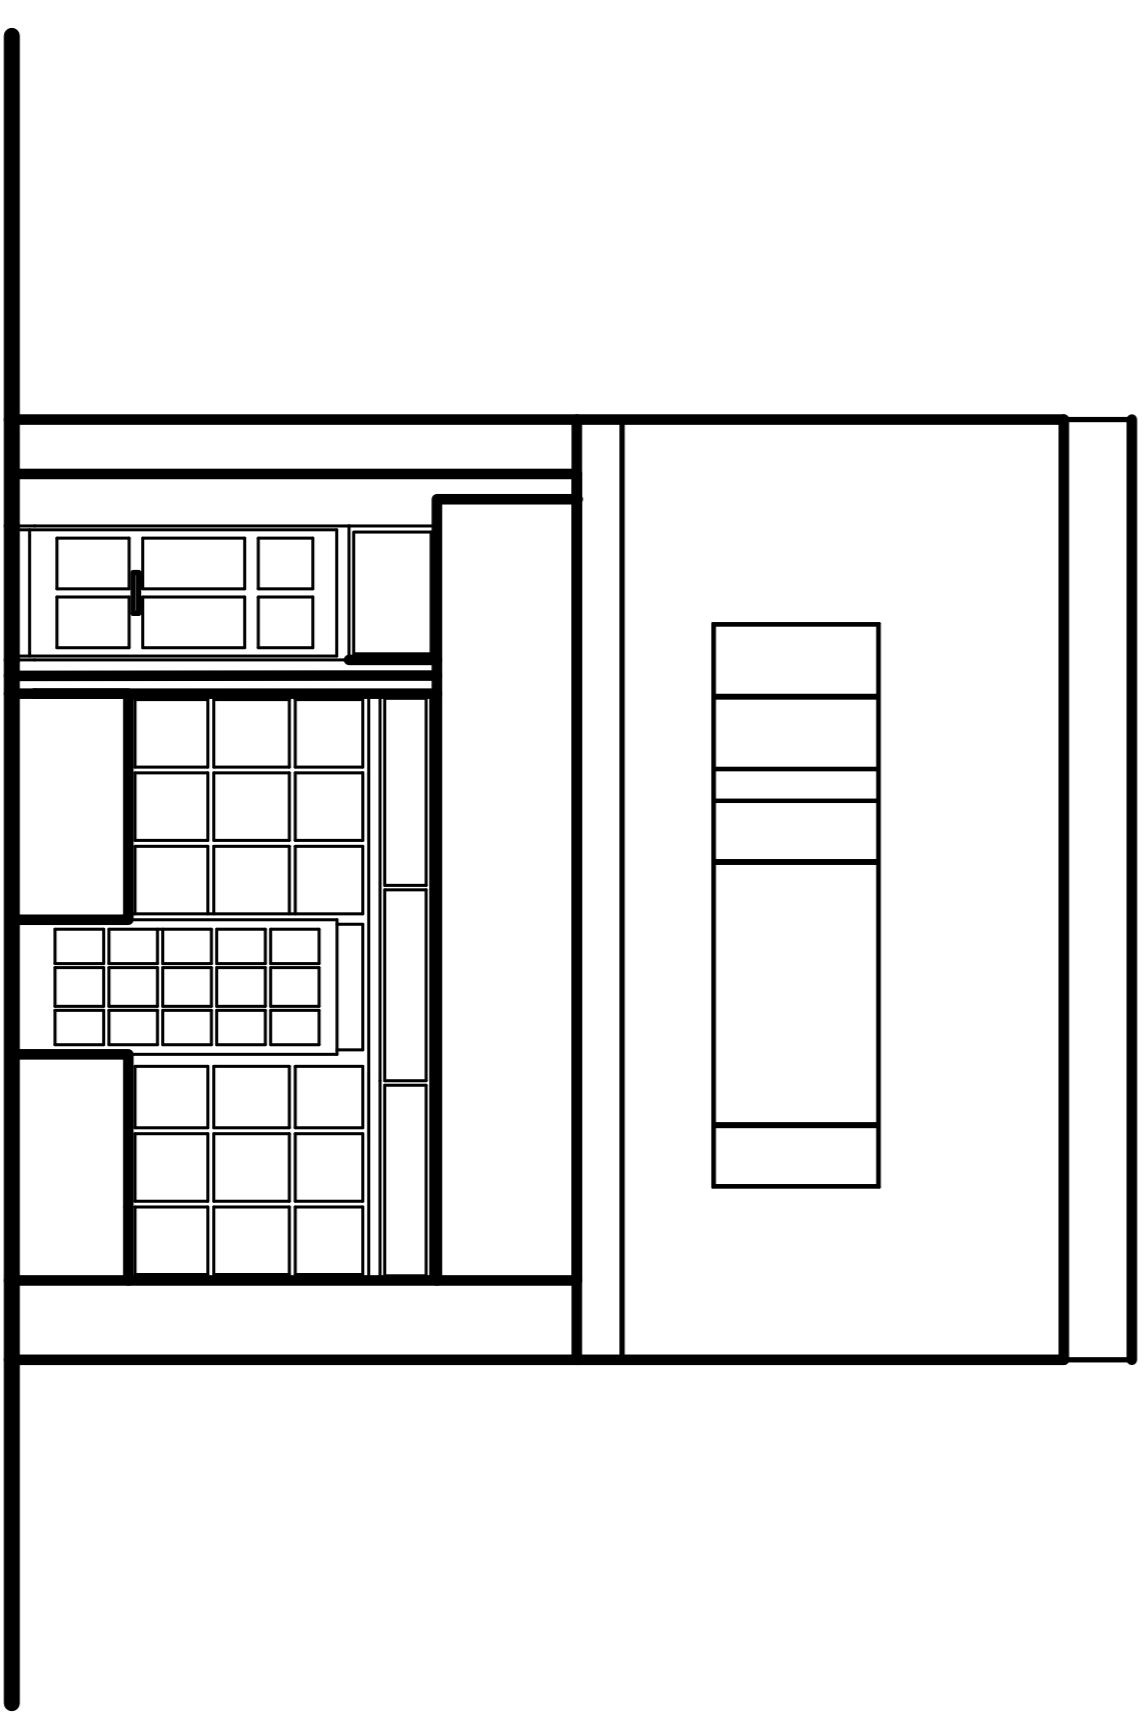

Proposed Principal Elevation

Use figured dimensions only. All dimensions to be checked on site
 All drawings to be read in conjunction with the Engineers' drawings.
 Any discrepancies between consultants drawings to be reported to the Architect before any work commences.
 The Contractor's attention is drawn to the Health & Safety matters identified in the Health & Safety plan as being
 essentially hazardous.
 These items should not be considered as a complete and final list.
 The Work Package Contractor's normal Health and Safety obligations still apply when undertaking constructional
 operations both on and off site

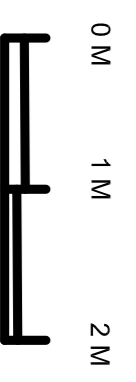

Issue Status
 Planning

**Benevolence Properties
 Architects**

Project Title 6 New Broadway

Drawing Title Proposed Elevations

Drawing and CAD file Number 0006

Client Christine

Rev 02

Drawing Size & Scale A1 @ 1:50
 A3 @ 1:100

North

