





PROPOSED SIDE ELEVATION

PROPOSED REAR ELEVATION 1:100 PROPOSED FRONT ELEVATION


PROPOSED SIDE ELEVATION

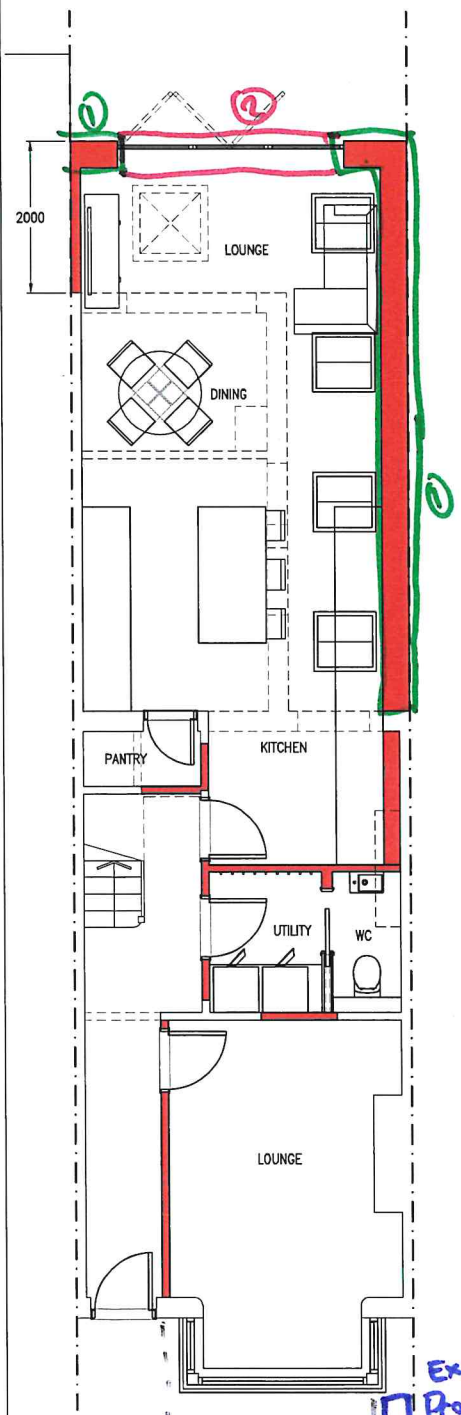


PROPOSED GROUND FLOOR 1:50

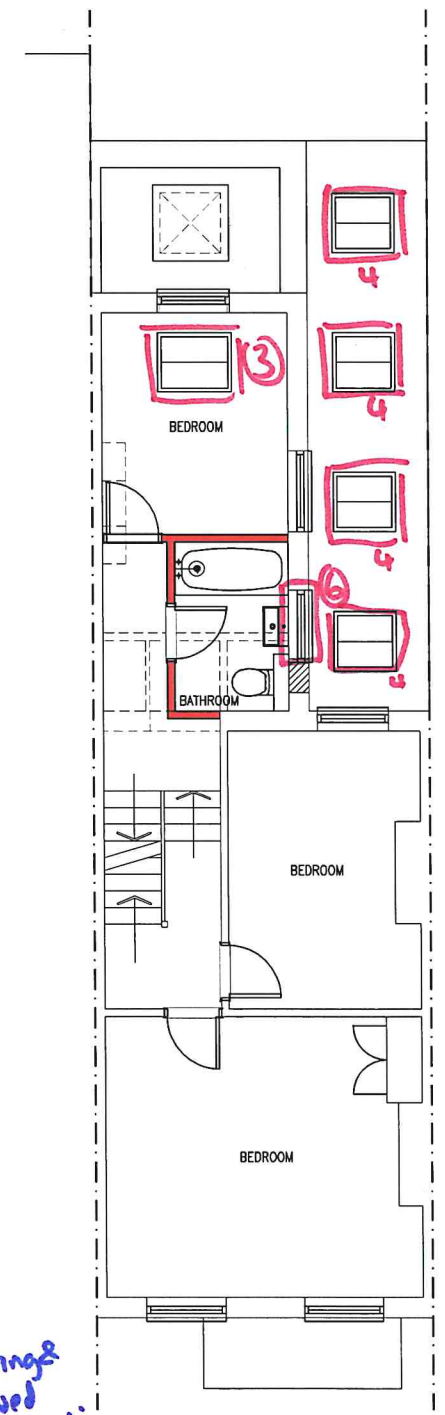


PROPOSED FIRST FLOOR

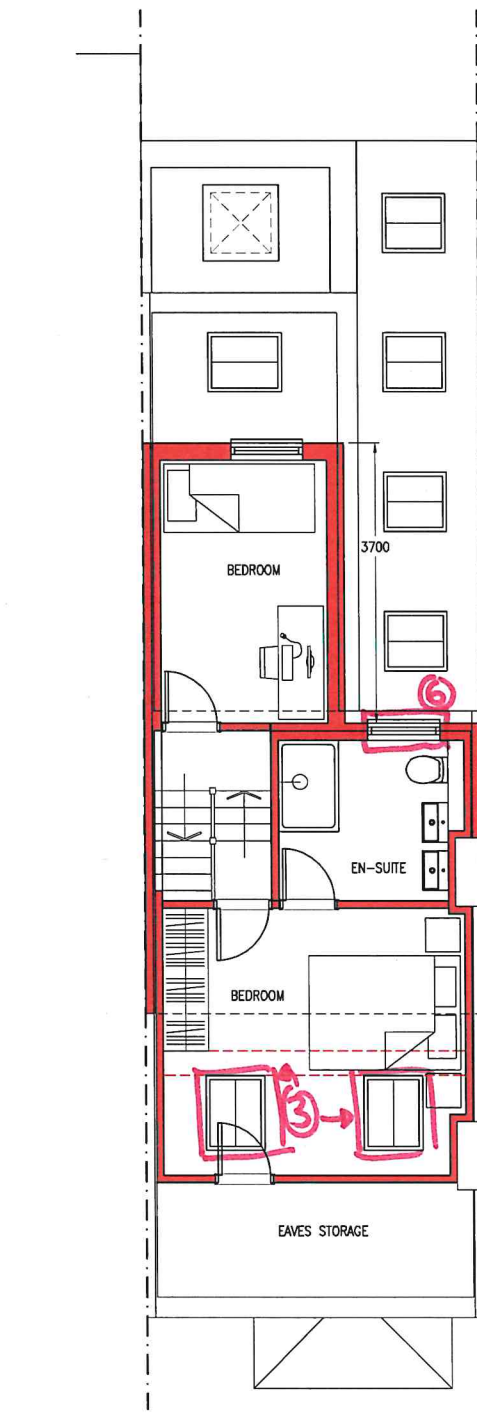


PROPOSED SECOND FLOOR

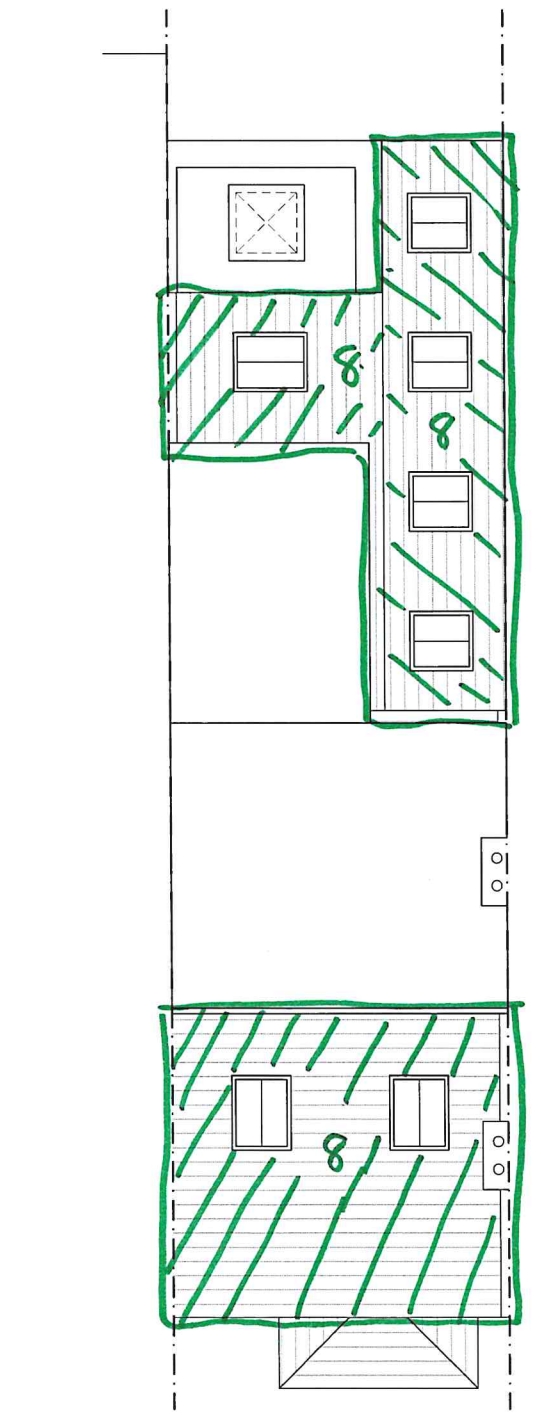

PROPOSED ROOF PLAN

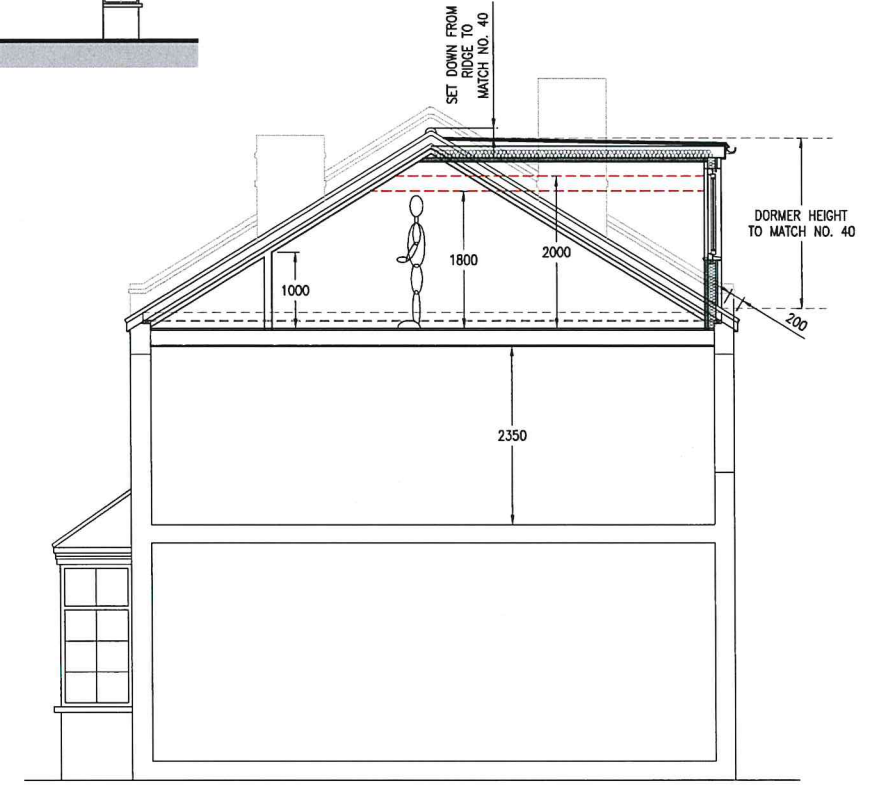

PROPOSED SECTION 1:50

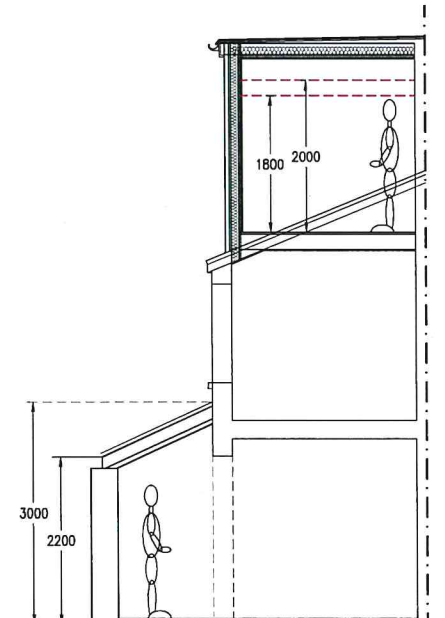

PROPOSED SECTION 1:50

ajt design services ltd
 9 queensway, sunbury-on-thames,
 middlesex, TW16 6HA
 t: 01932 782943
 m: 07973 419204
 e: rob@ajt-design.co.uk
 www: ajt-design.co.uk

PLANNING ISSUE	
Address 38 CHURCH ROAD, TEDDINGTON, TW11 8PB	
Title PROPOSED	
Drg. No. CR/38/02	Revision: 'A'
Scale : 1:50 & 1:100 @ A1	Date: SEP. '23
0m 1m 2m 4m 1:100 6m 8m 10m	0m 1m 2m 1:50 3m 4m 5m