



Scale Bar - 1:50 scale

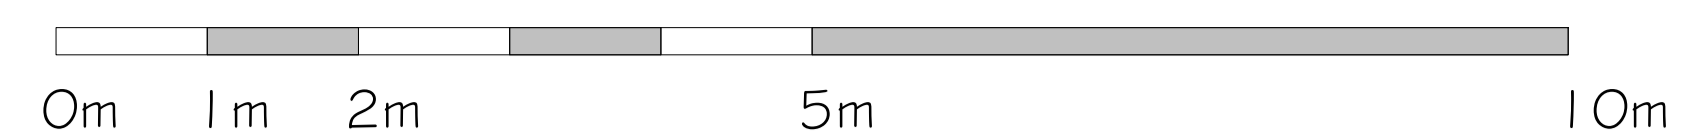

3 Existing South Elevation  
1 : 50

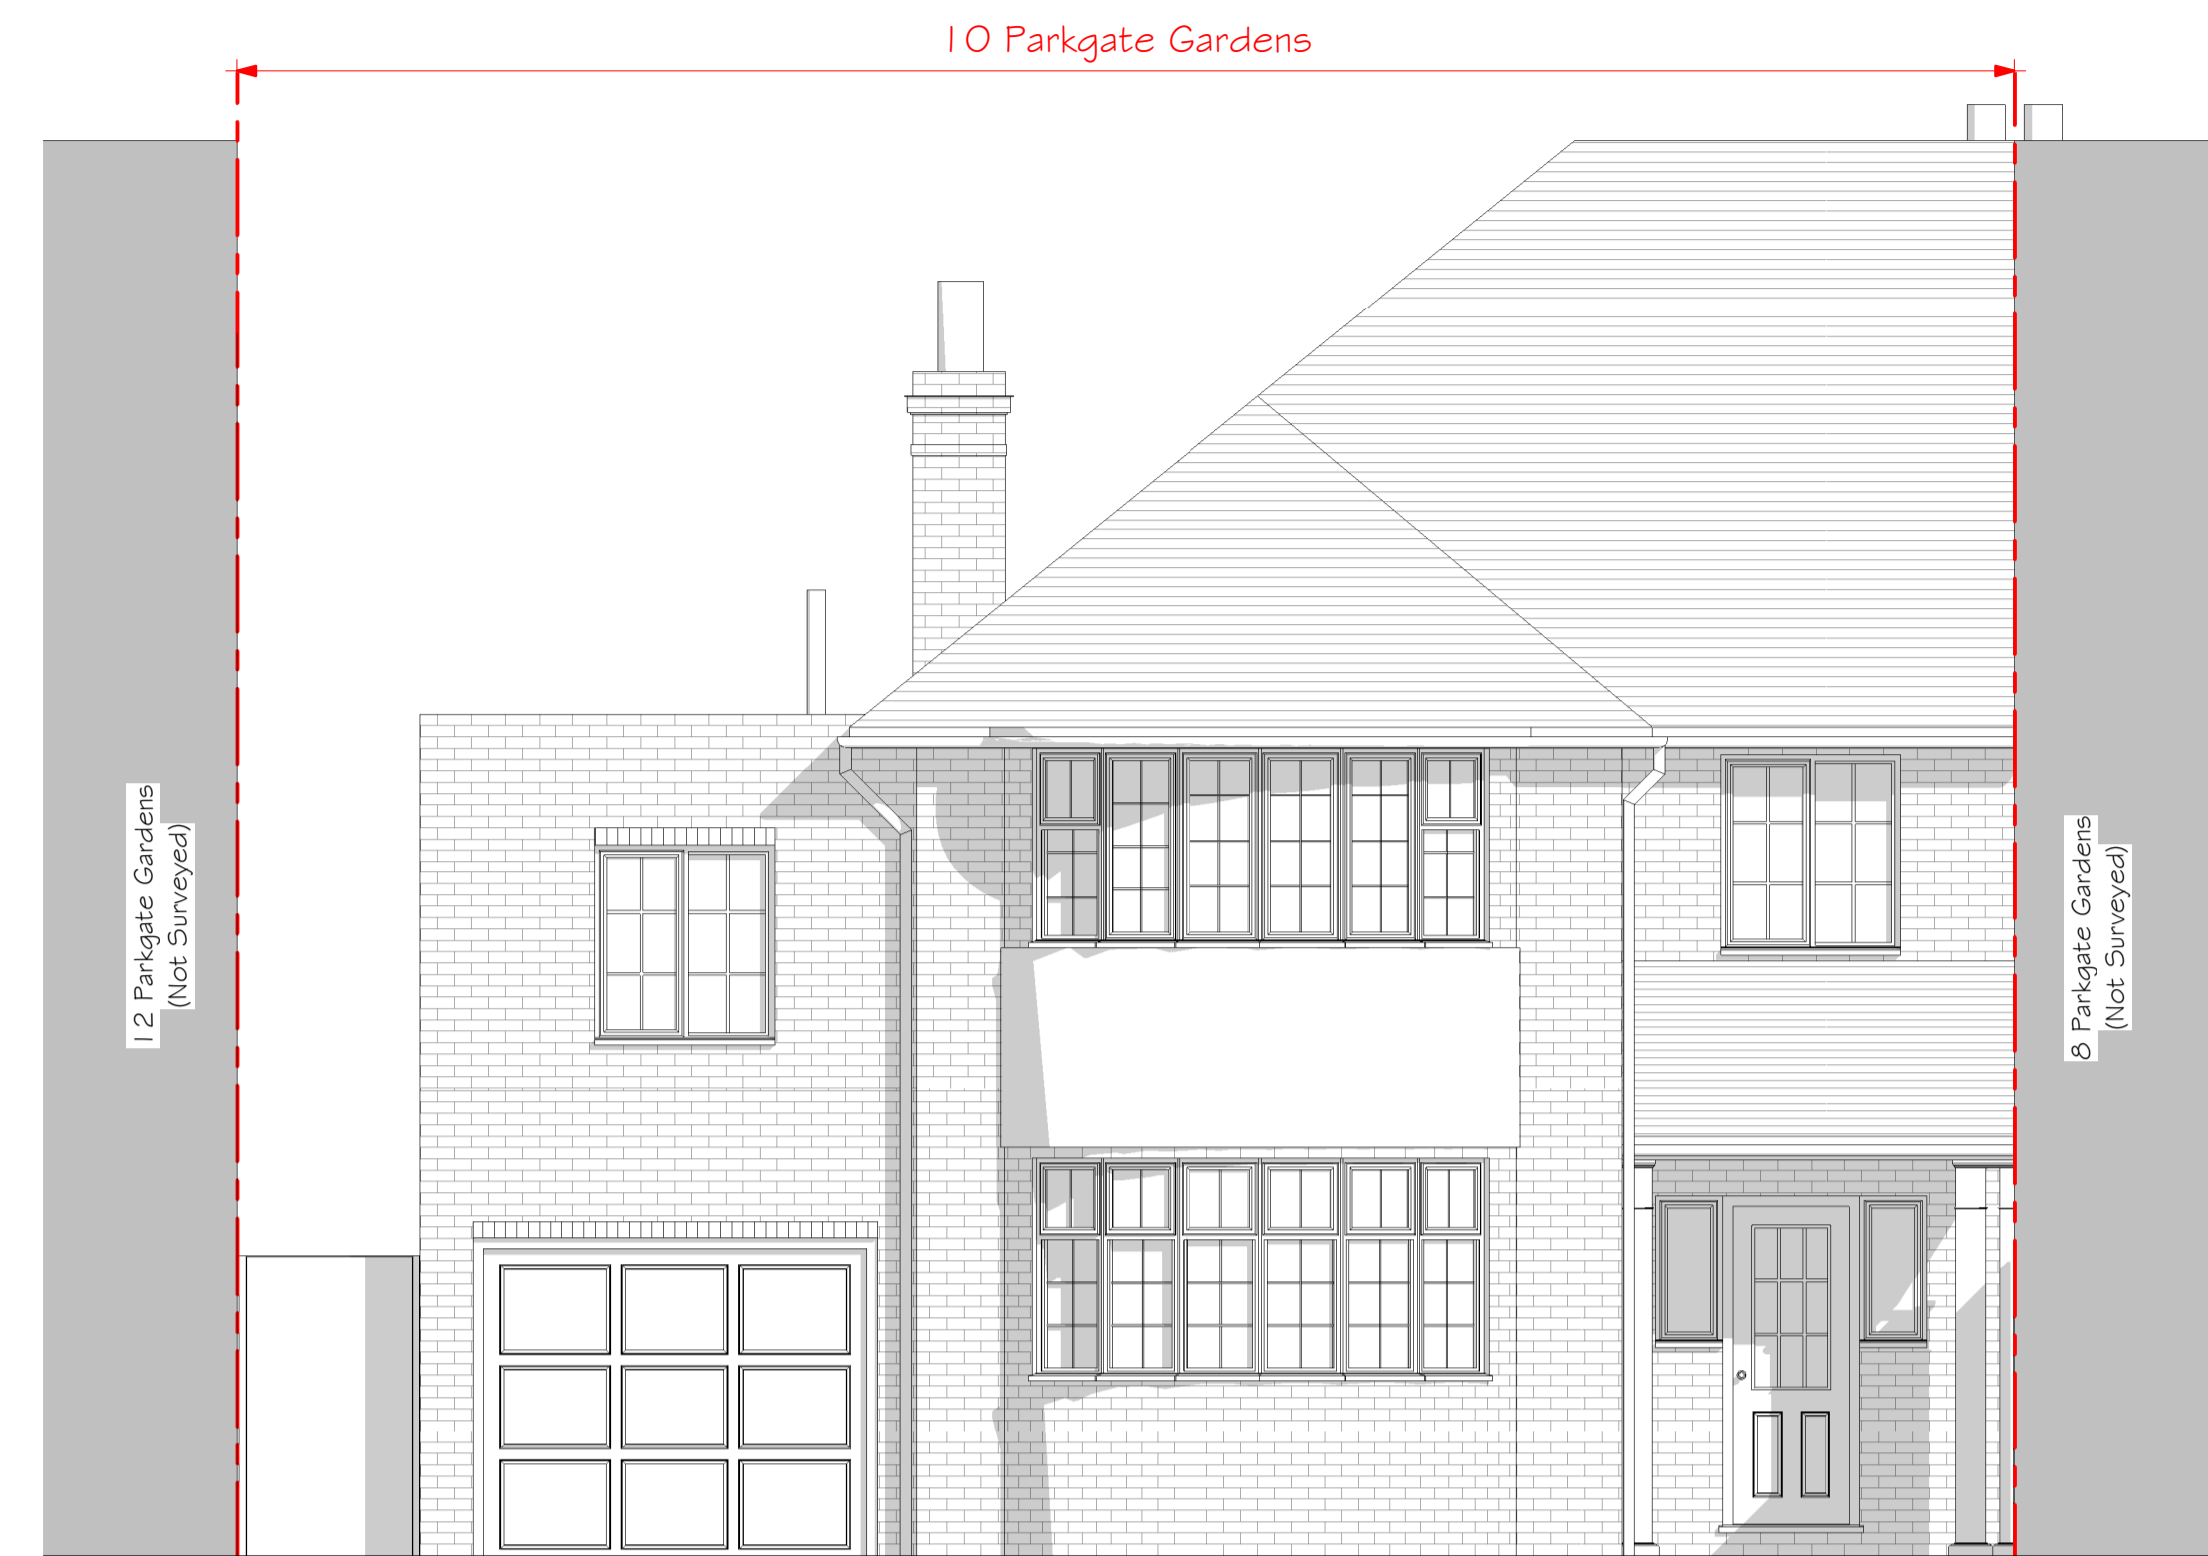

1 Existing Front(East) Elevation  
1 : 50



2 Existing North Elevation  
1 : 50



4 Existing Rear(West) Elevation  
1 : 50

This drawing is expressly for the purpose of use as part of the Planning application for this scheme and should not be used for construction.

key plan

rev  
by chkd  
date  
amendments

project 10 Parkgate Gardens  
title Existing Elevations  
date 20/03/2023  
drawn by PL checked by Client

drawing status  
scale  
drawing no  
client ref.

Feasibility  
1 : 50 @ A1  
636 P 05  
636

**STYLUS | ARCHITECTS**  
ARCHITECTURE · MASTERPLANNING · INTERIOR DESIGN  
76 White Hart Lane · Barnes · London · SW13 0PZ  
Email: info@stylusarchitects.co.uk · www.stylusarchitects.co.uk