




Existing Front Elevation
Scale 1:100




Existing Rear Elevation
Scale 1:100




Existing Side Elevation
Scale 1:100

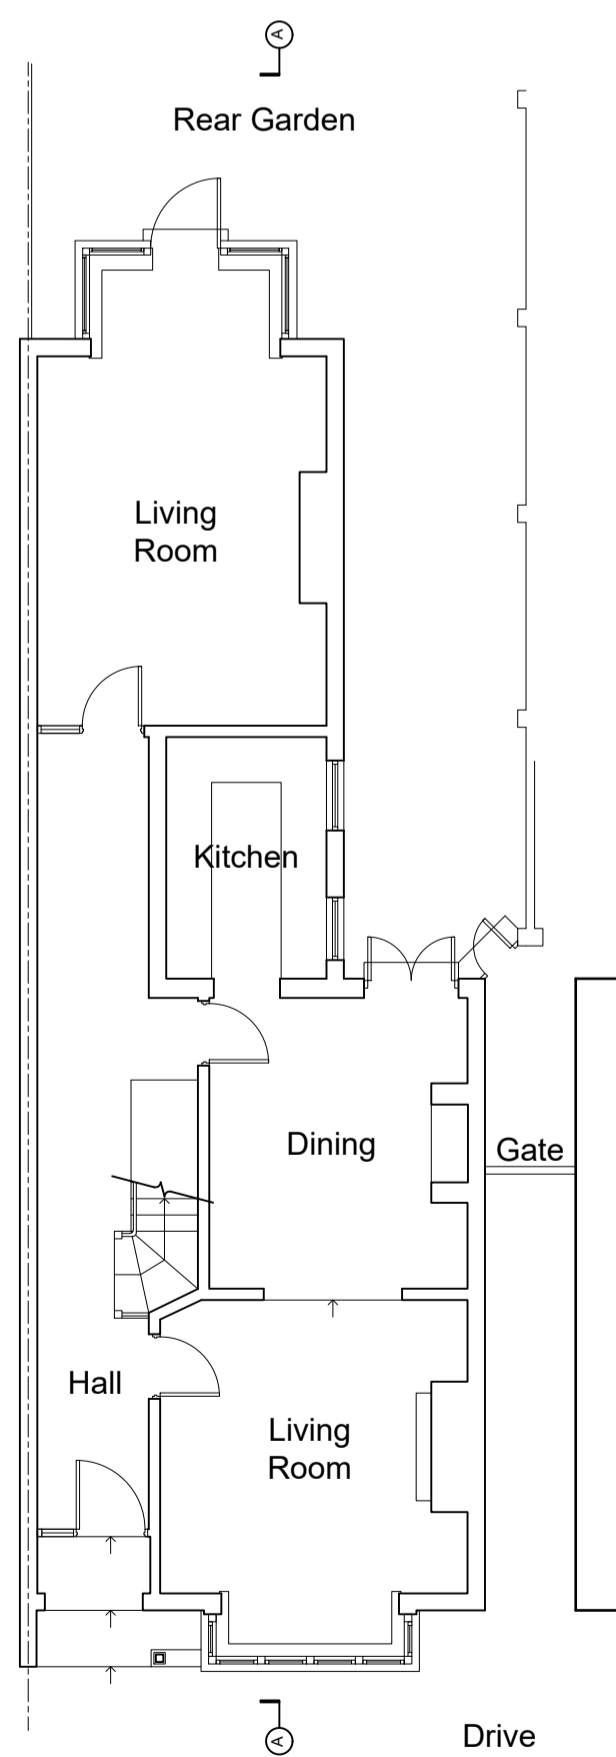


Existing Ground Floor
Scale 1:100

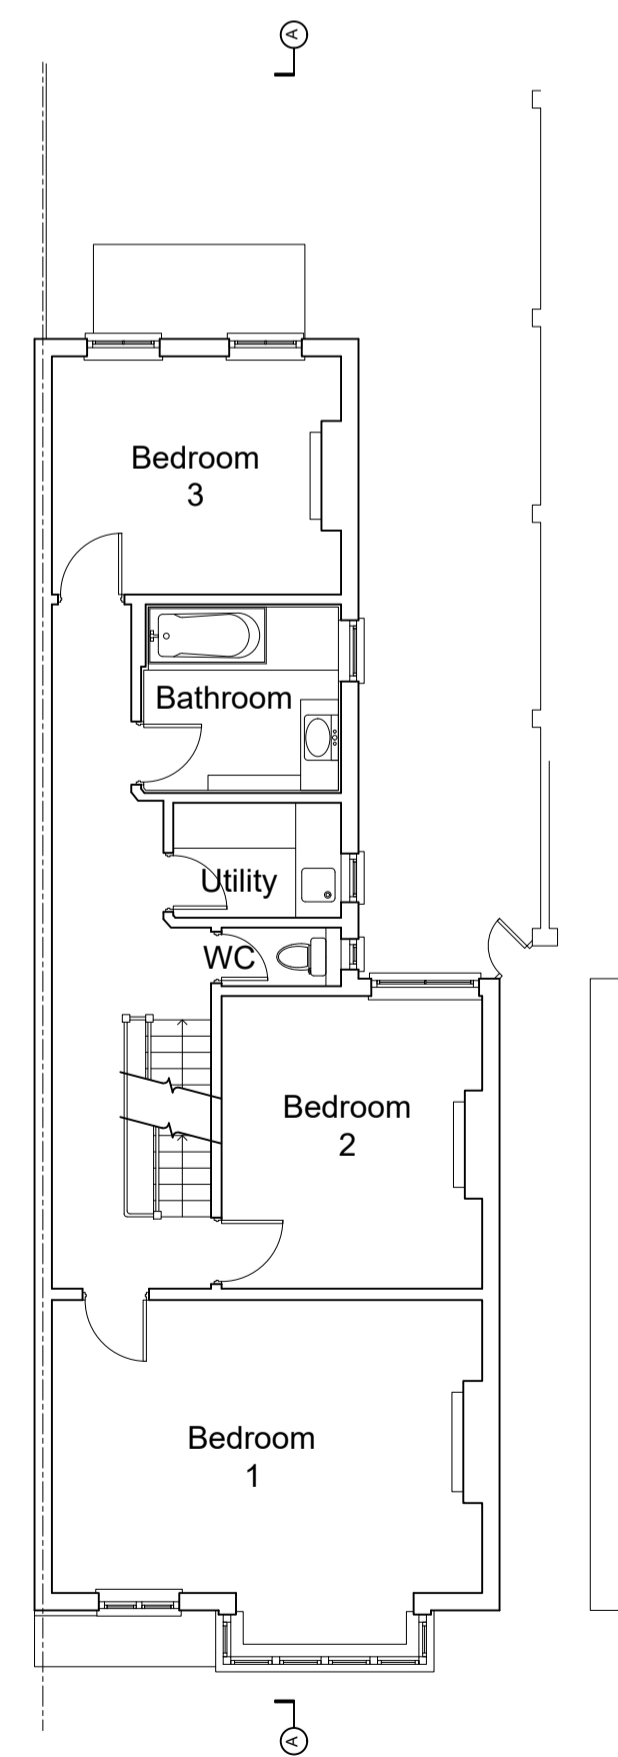

Existing First Floor
Scale 1:100

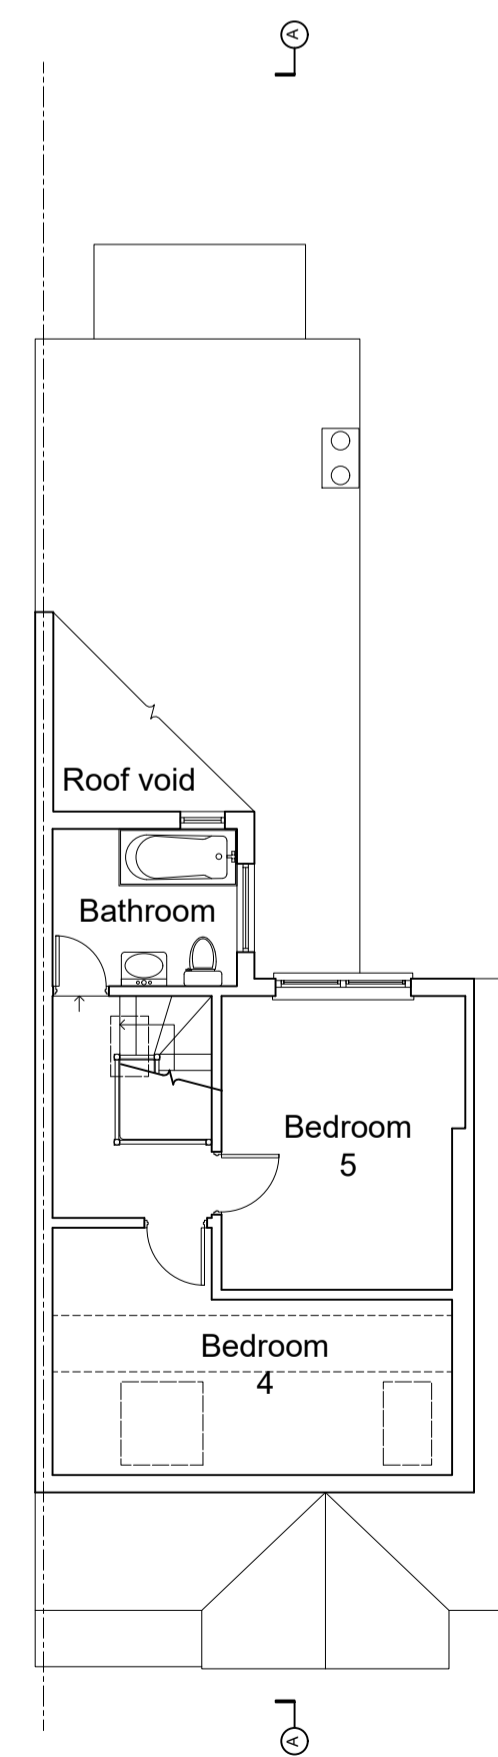



Existing Second Floor
Scale 1:100

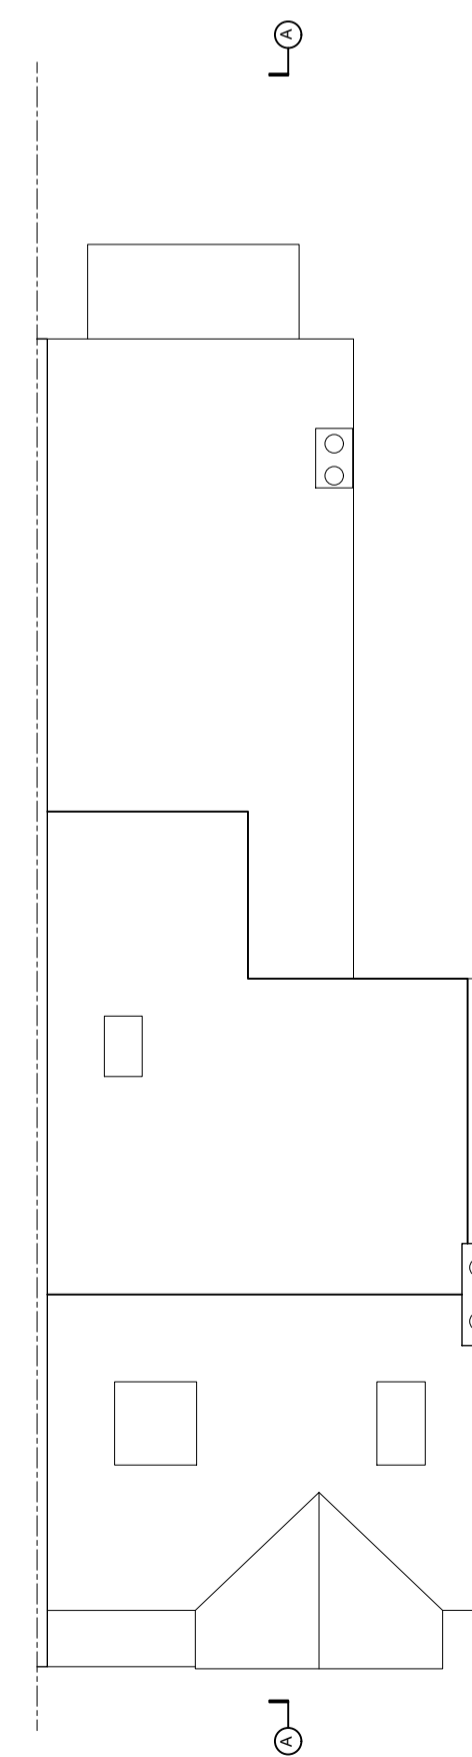

Existing Roof Plan
Scale 1:100



Existing Section AA
Scale 1:100

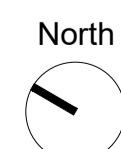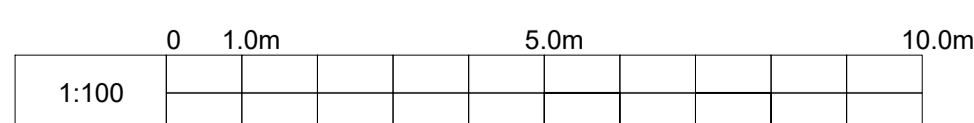

Rev	Description	Date
/	Issued for planning	XX.07.23

0301 Planning - Existing

Mr A. Swinglehurst
15 Nassau Road,
London SW13 9QF
Tel: 078 84 133 378