



PROPOSED FIRST FLOOR PLAN

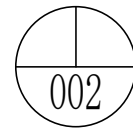

PROPOSED SECOND FLOOR PLAN

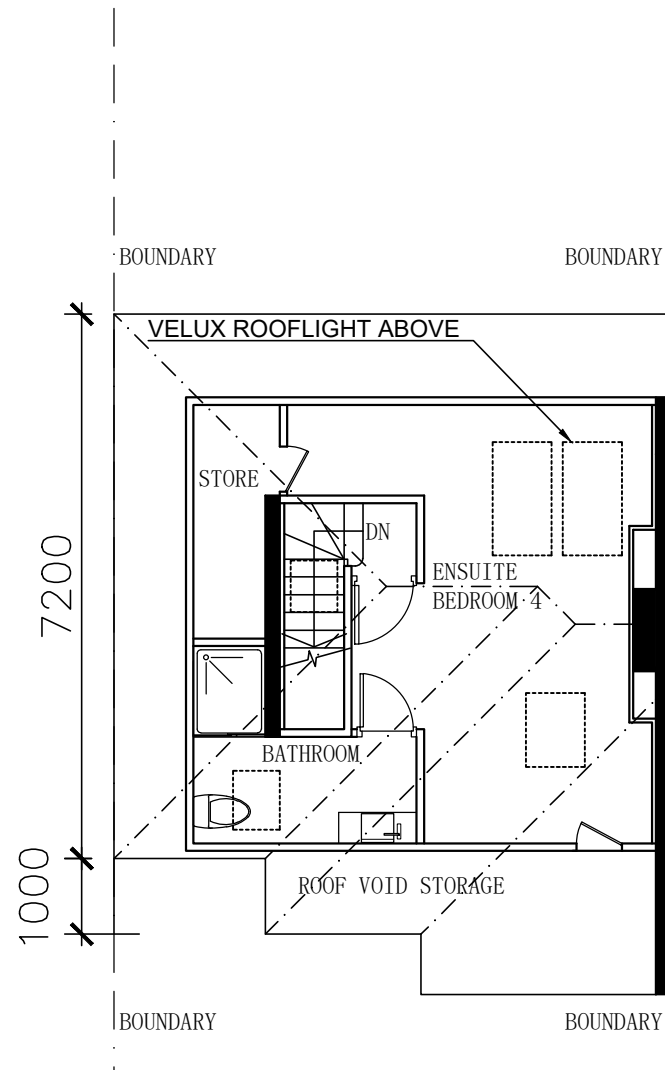

| | | | |
|--|-------------------------|--|--------------------------|
| PROPOSED FLOOR PLANS PRPOSED EXTENSION AT 13 ALBEMARLE AVENUE TW2 6AJ | REV C - 20240820 | | DATE 08-11-2023 |
| | | | SCALE 1:100 |
| | | | DWG NO. UK2302-PR-FL001d |
| CDA A DESIGN LTD | | | |