




Existing timber gate in masonry boundary wall  
Existing signage boards

1 Site Entrance - North-West Elevation (from Queen's Road)  
1:100



Existing signage boards

2 Site Entrance - South-West Elevation  
1:100

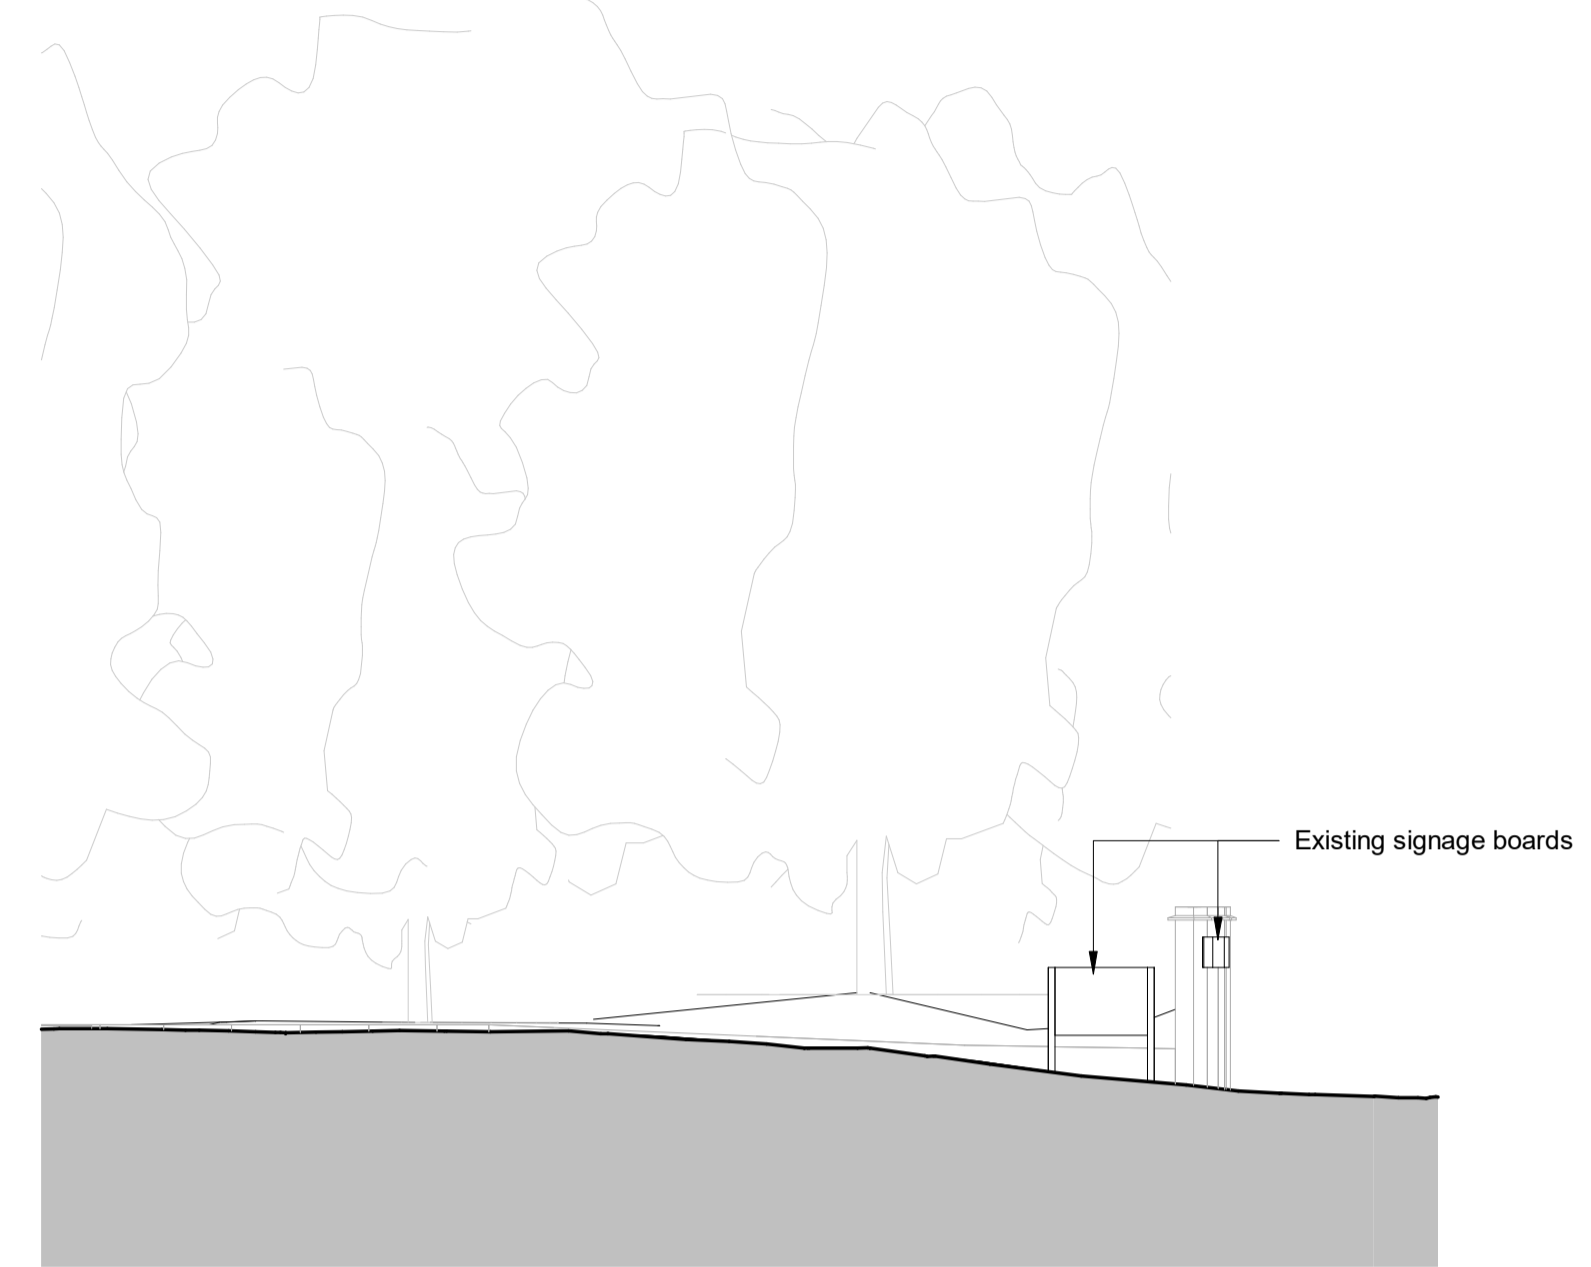

Existing signage boards

3 Site Entrance - North-East Elevation  
1:100



Existing roadway speed bump

Existing traffic bollard


Existing flag paving adjacent to entrance

Existing site signage

Existing timber gate in masonry boundary wall

QUEEN'S ROAD

5 Site Entrance - Plan View  
1:100

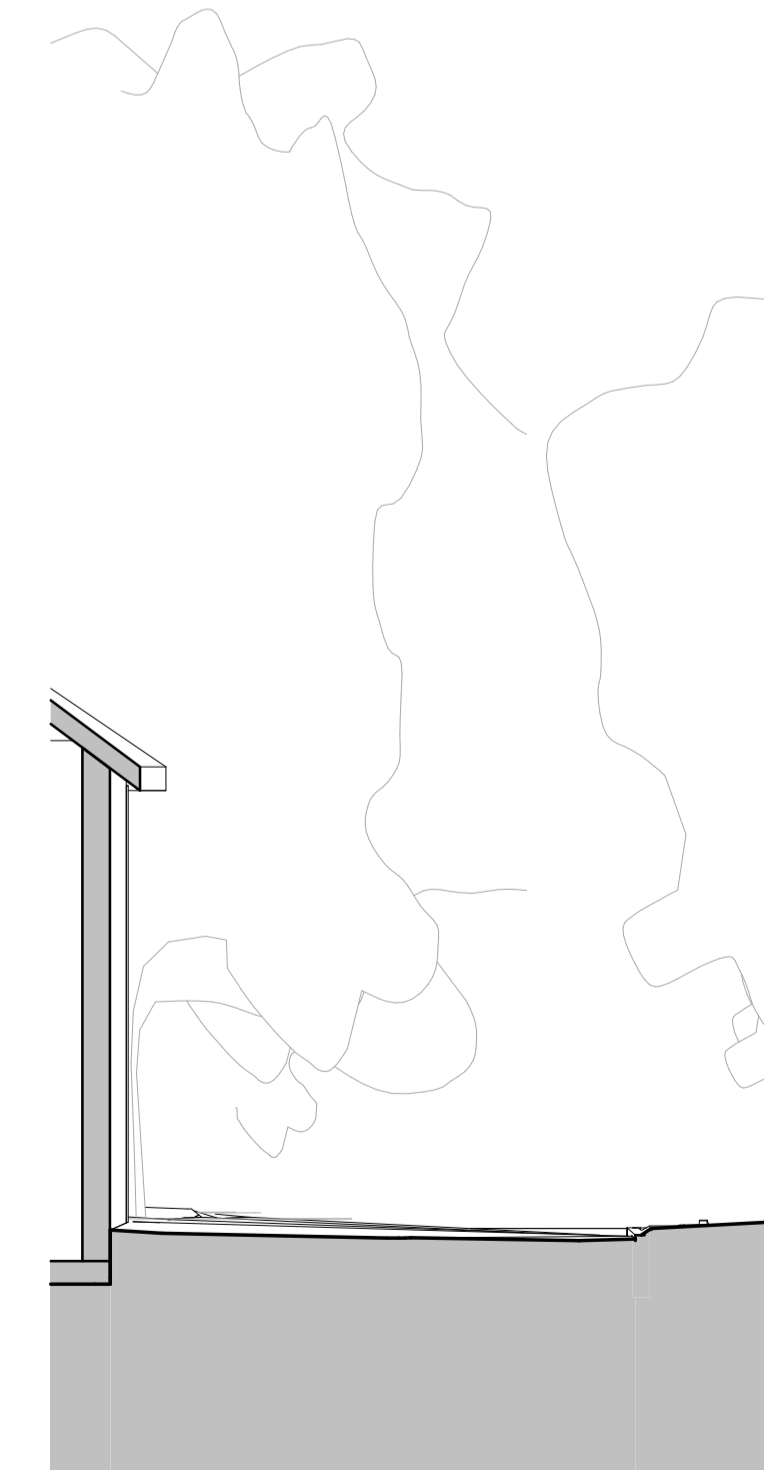

4 North-West Elevation  
1:100

| P01 | Planning Issue | 20.08.24 |
|-----|----------------|----------|
| REV | DESCRIPTION    | DATE     |

10 Architects  
Richmond Place  
15 Petersham Road  
Richmond  
TW10 6TP  
info@iid.co.uk  
020 3774 1000  
www.iid.co.uk

CLIENT  
**Thomas's London Day Schools**

PROJECT  
**Thomas's College**

DRAWING TITLE  
**Existing Site Entrance**

SCALE: 1:100 @ A1

| DRAWING NUMBER               | REV |
|------------------------------|-----|
| 1714 IID PL XX DR A-1088 P01 |     |