


1 Site Exit - Plan View  
1:100

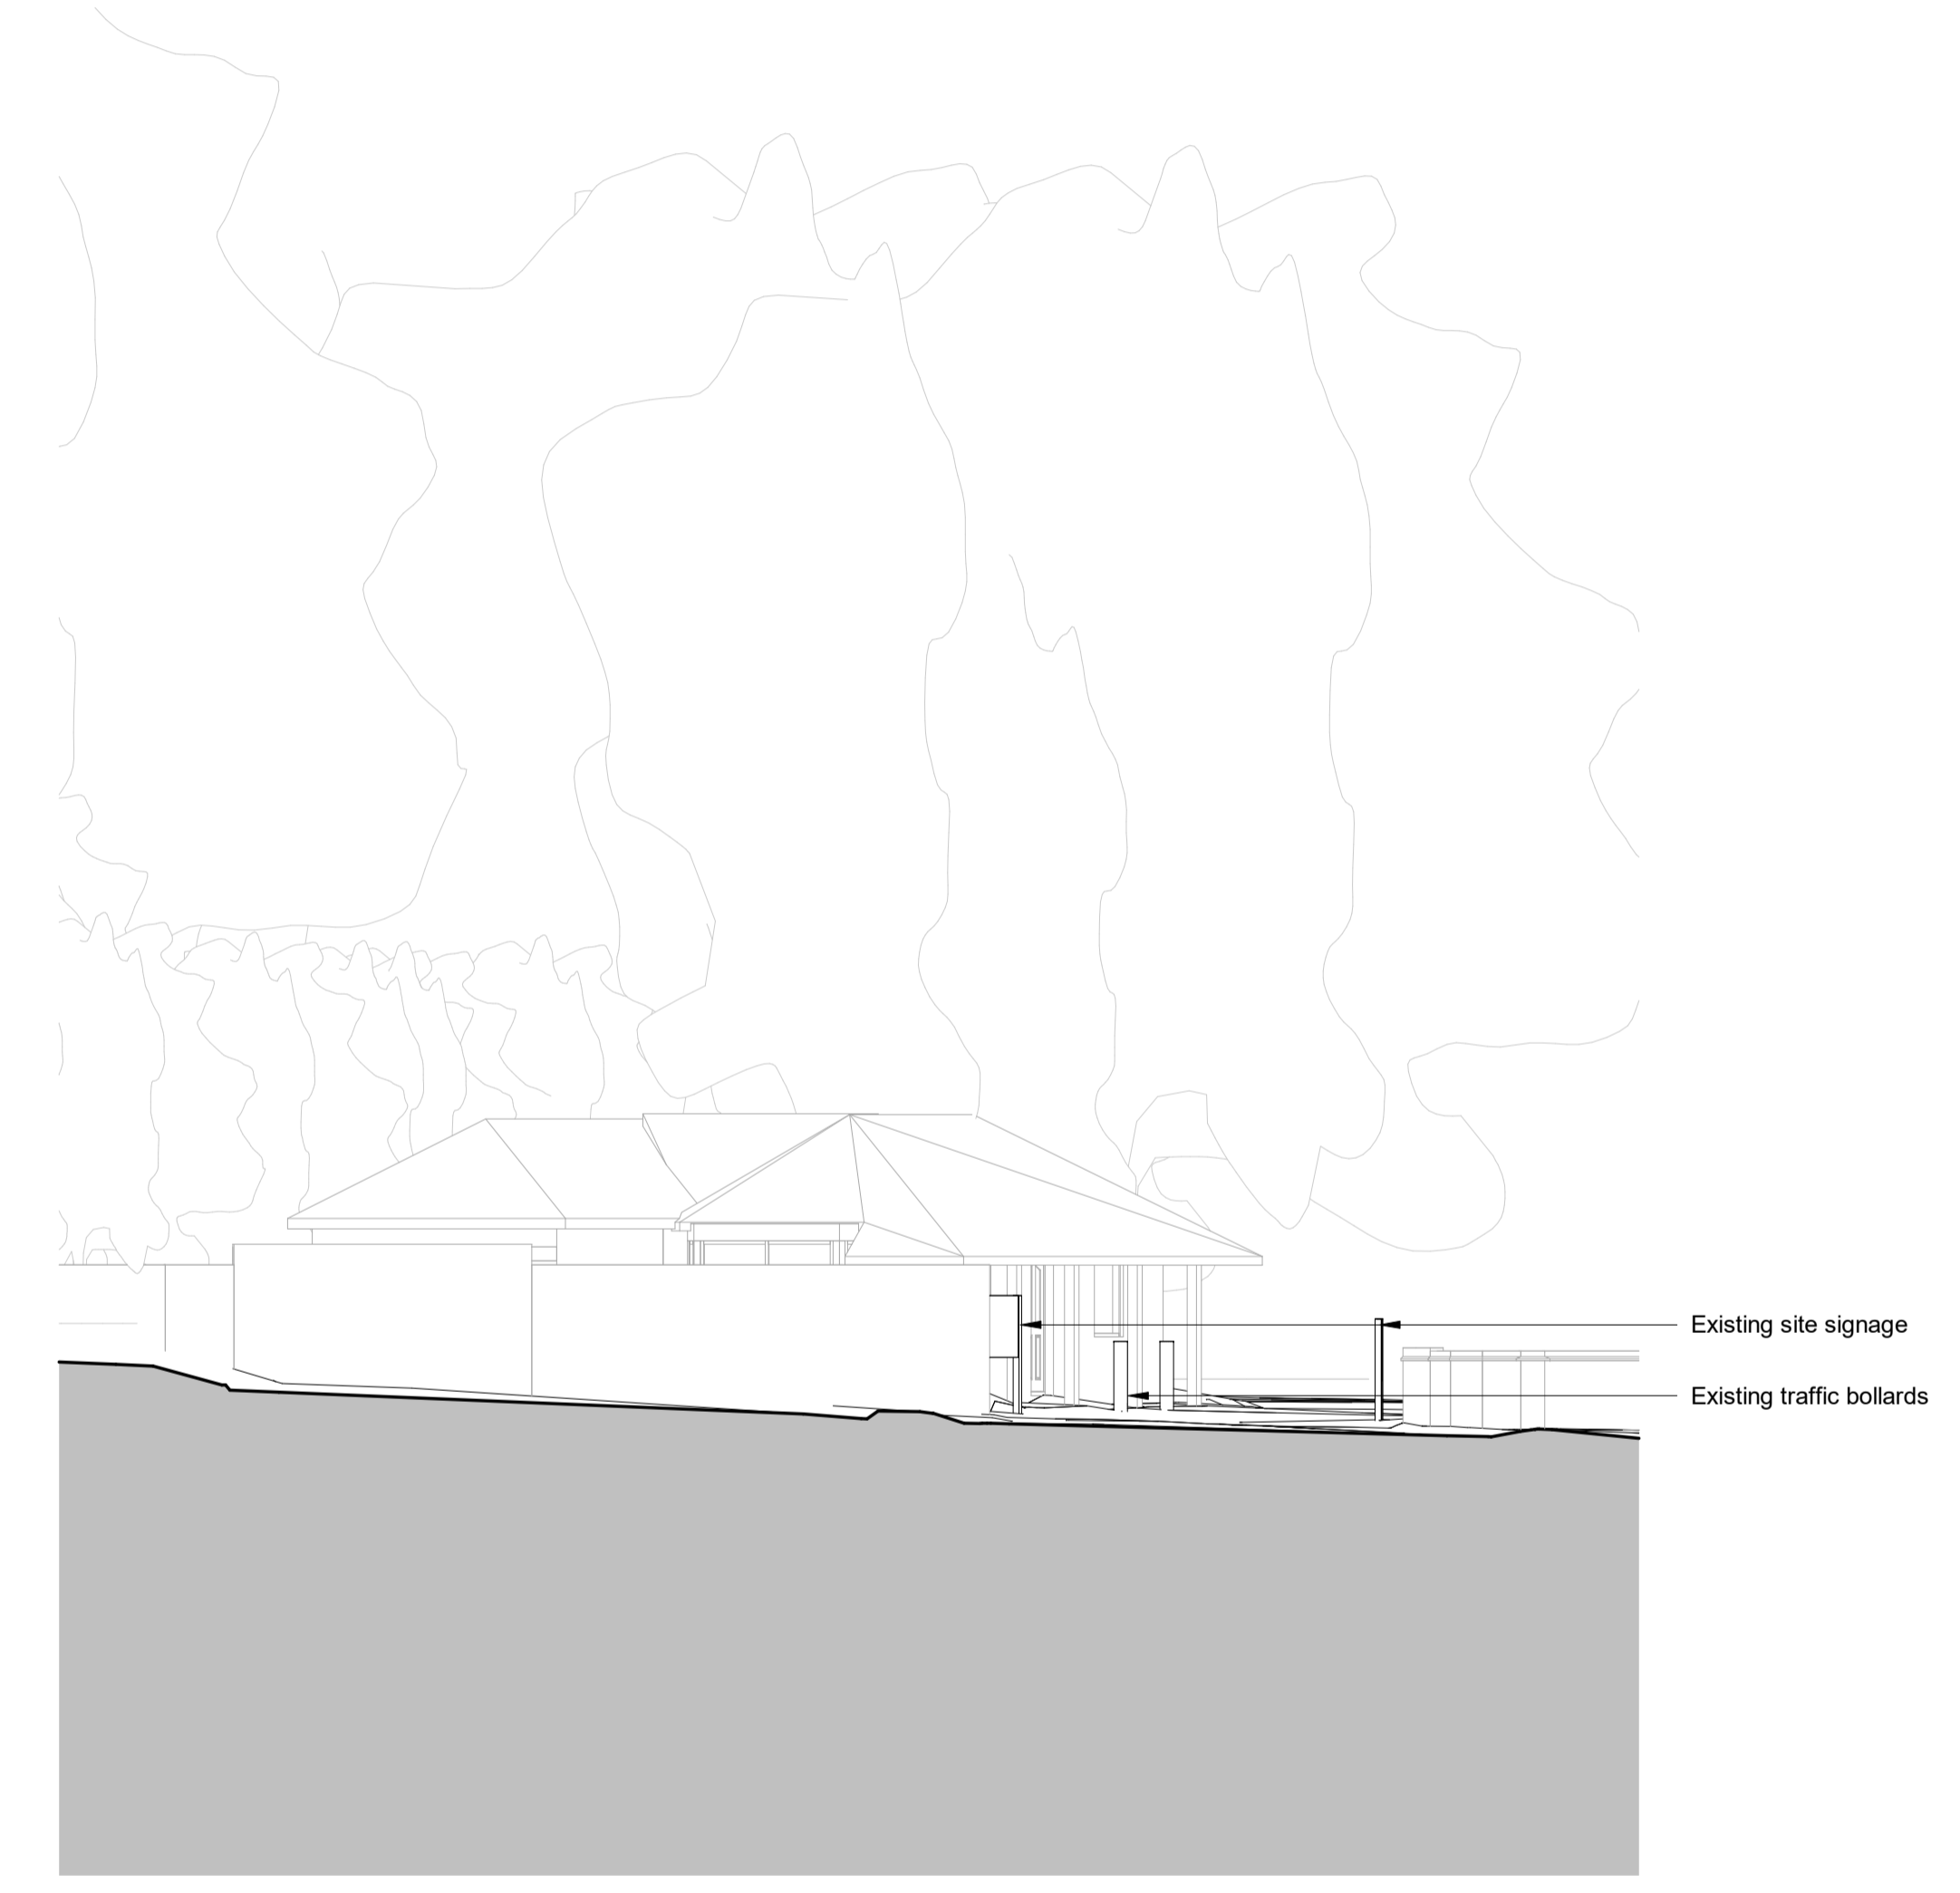

2 Site Exit - North-West Elevation (from Queen's Road)  
1:100

REV	DESCRIPTION	DATE
P01	Planning Issue	20.08.24

10 Archway  
Richmond Place  
15 Petersham Road  
Richmond  
TW10 6TP  
info@iid.co.uk  
020 3774 1000  
www.iid.co.uk

CLIENT	Thomas's London Day Schools
PROJECT	Thomas's College
DRAWING TITLE	Existing Site Exit
SCALE:	1:100 @ A1

DRAWING NUMBER	REV
1714 IID PL XX DR A-1089 P01	