


1 2 3 4 5 6 7 8 9 10

A
B
C
D
E
F
G
H

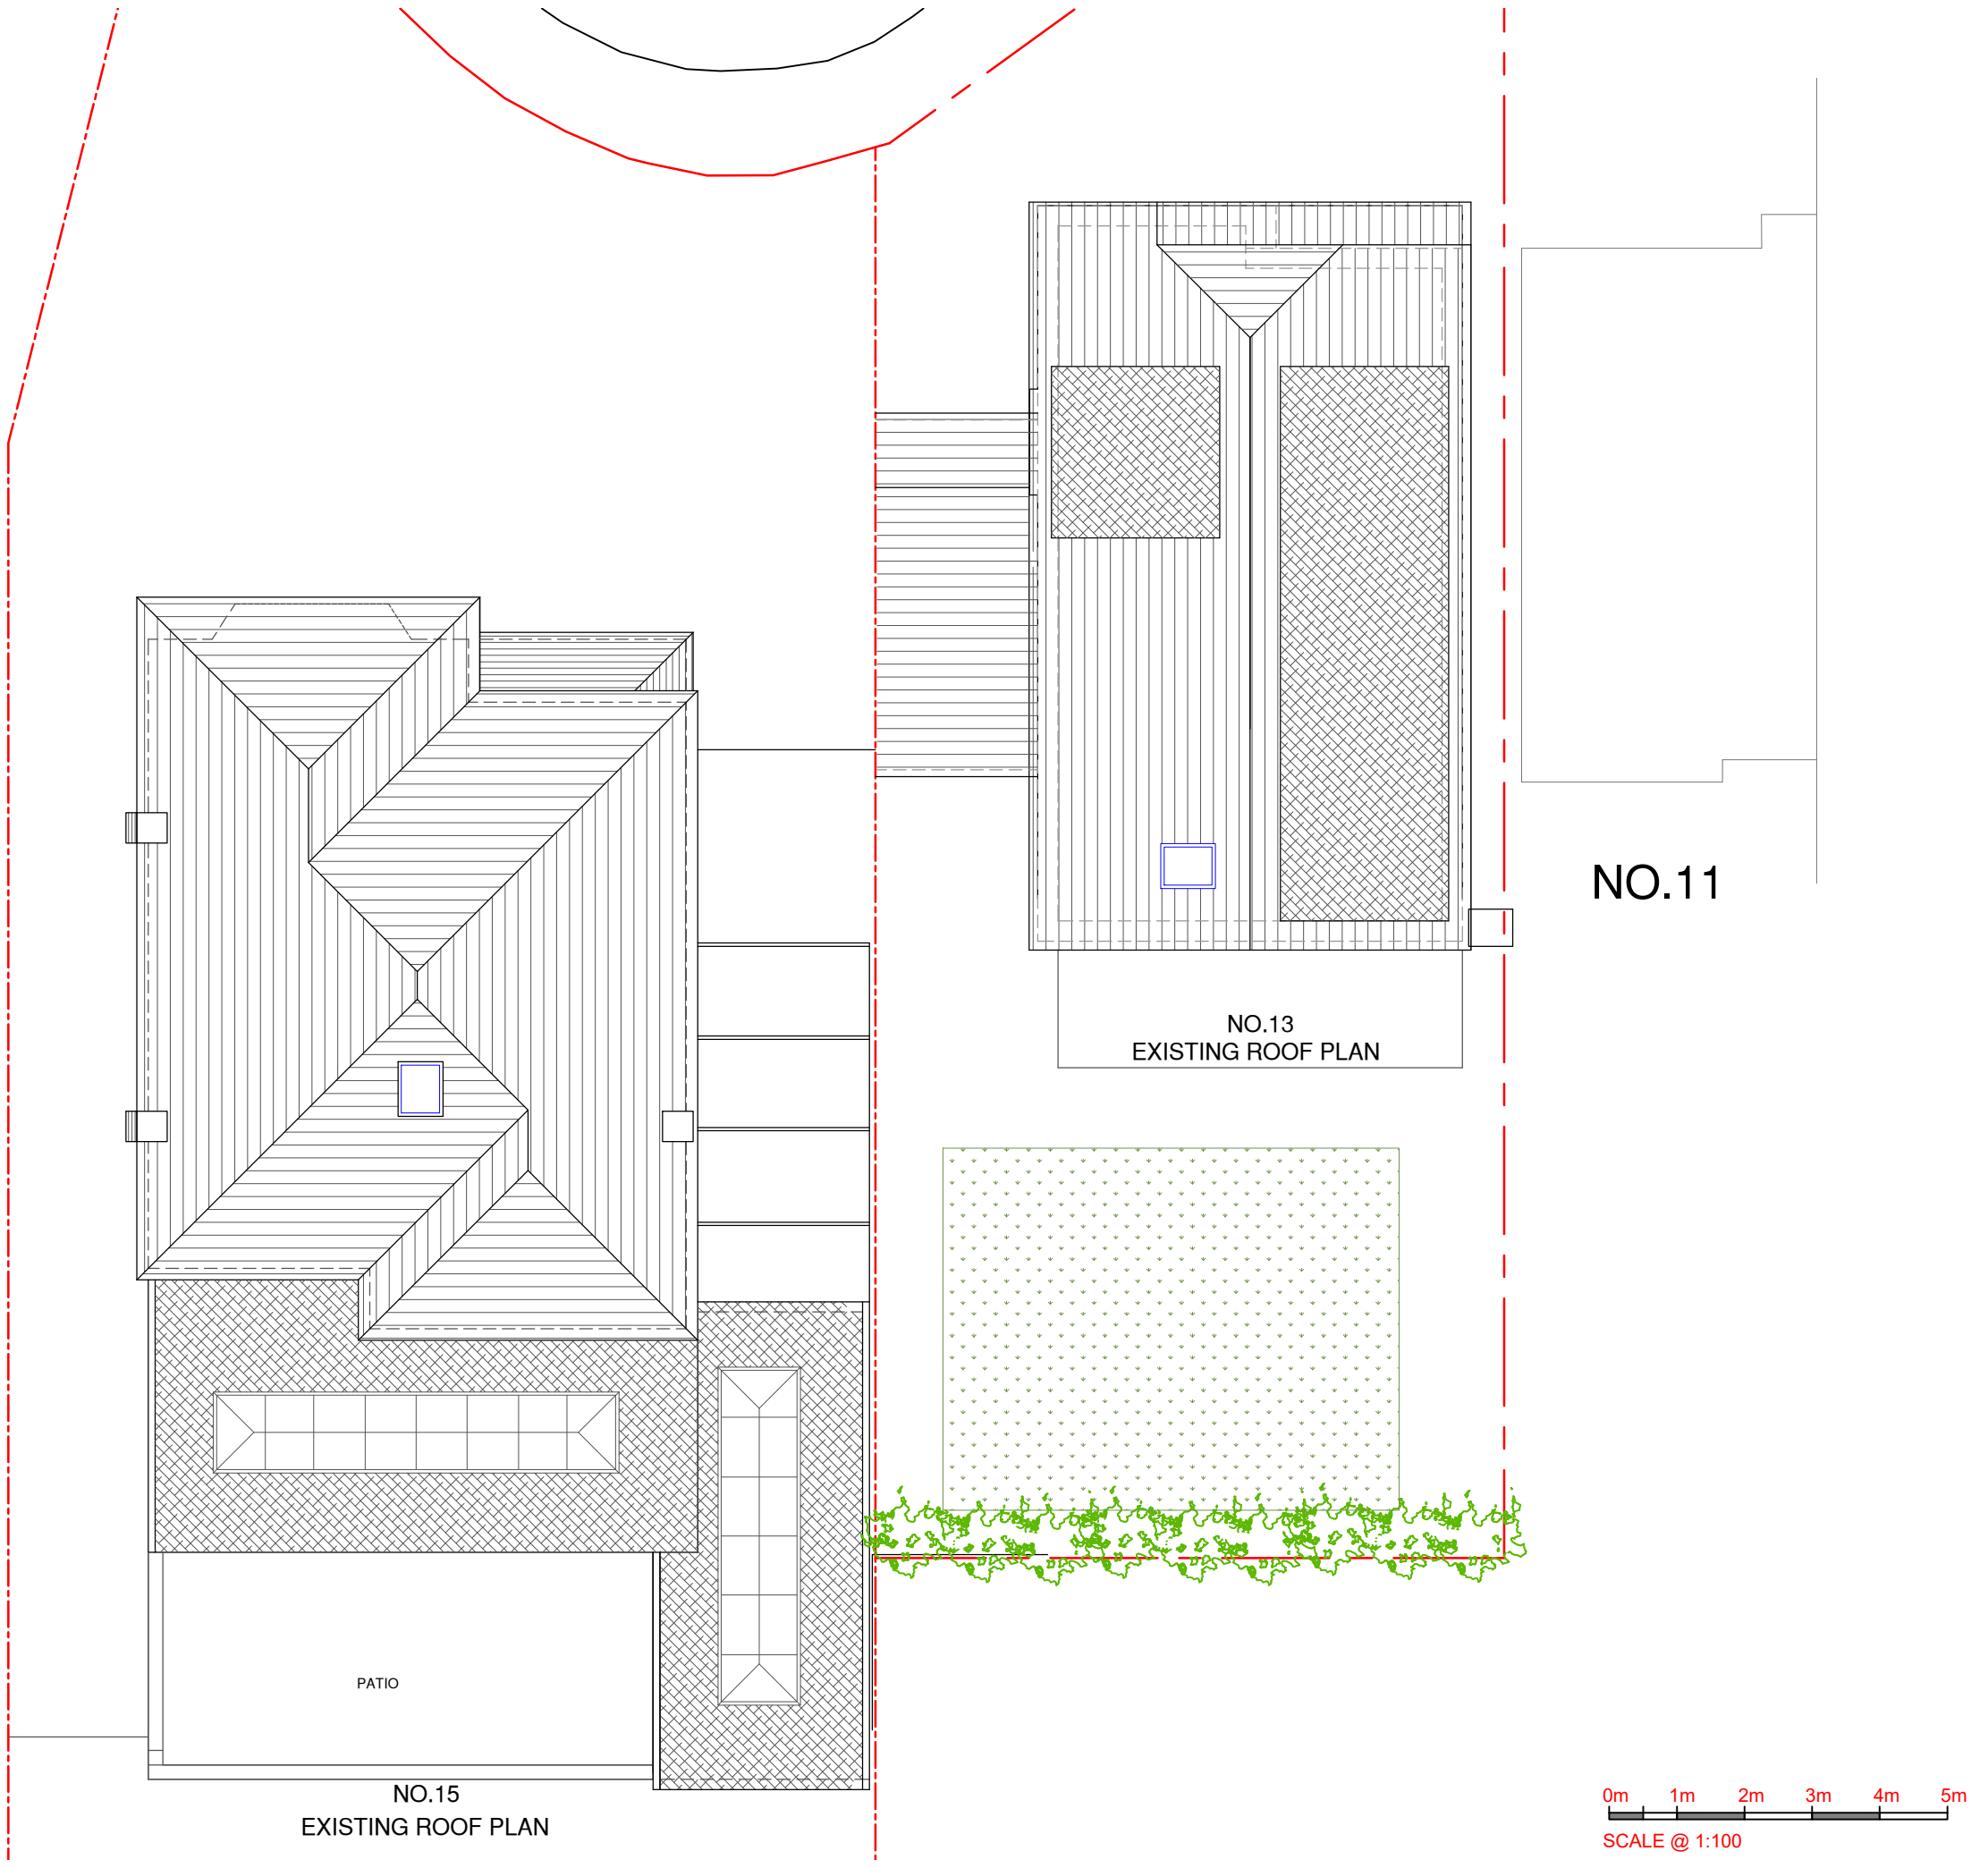


NO.15
EXISTING ROOF PLAN


NO.13
EXISTING ROOF PLAN

NO.11

PATIO

 

NOTES :

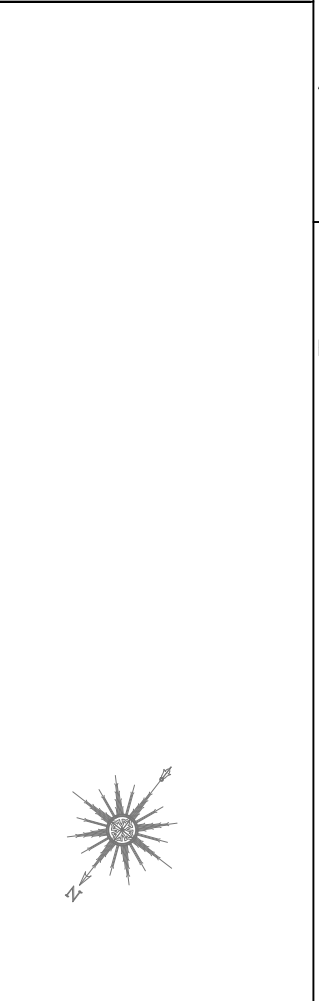

| Date | Revisions |
|------|-----------|
| | |
| | |
| | |
| | |
| | |
| | |
| | |
| | |
| | |

SJR DESIGN LTD.
(ARCHITECTURAL CONSULTANTS)

Client: MR. RAJINDER SINGH KHOSA

Job Title
 13A TAYBEN AVENUE
 TWICKENHAM
 TW2 7RA

Drawing Title
 EXISTING ROOF PLAN

Scale: 1 : 100 (A3)
 Date: AUGUST 2022
 Checked by: Drawn by: RS

| | |
|------------------------|------|
| Drg No. TP-574/NH05 | Rev. |
|------------------------|------|