



EXISTING GROUND FLOOR

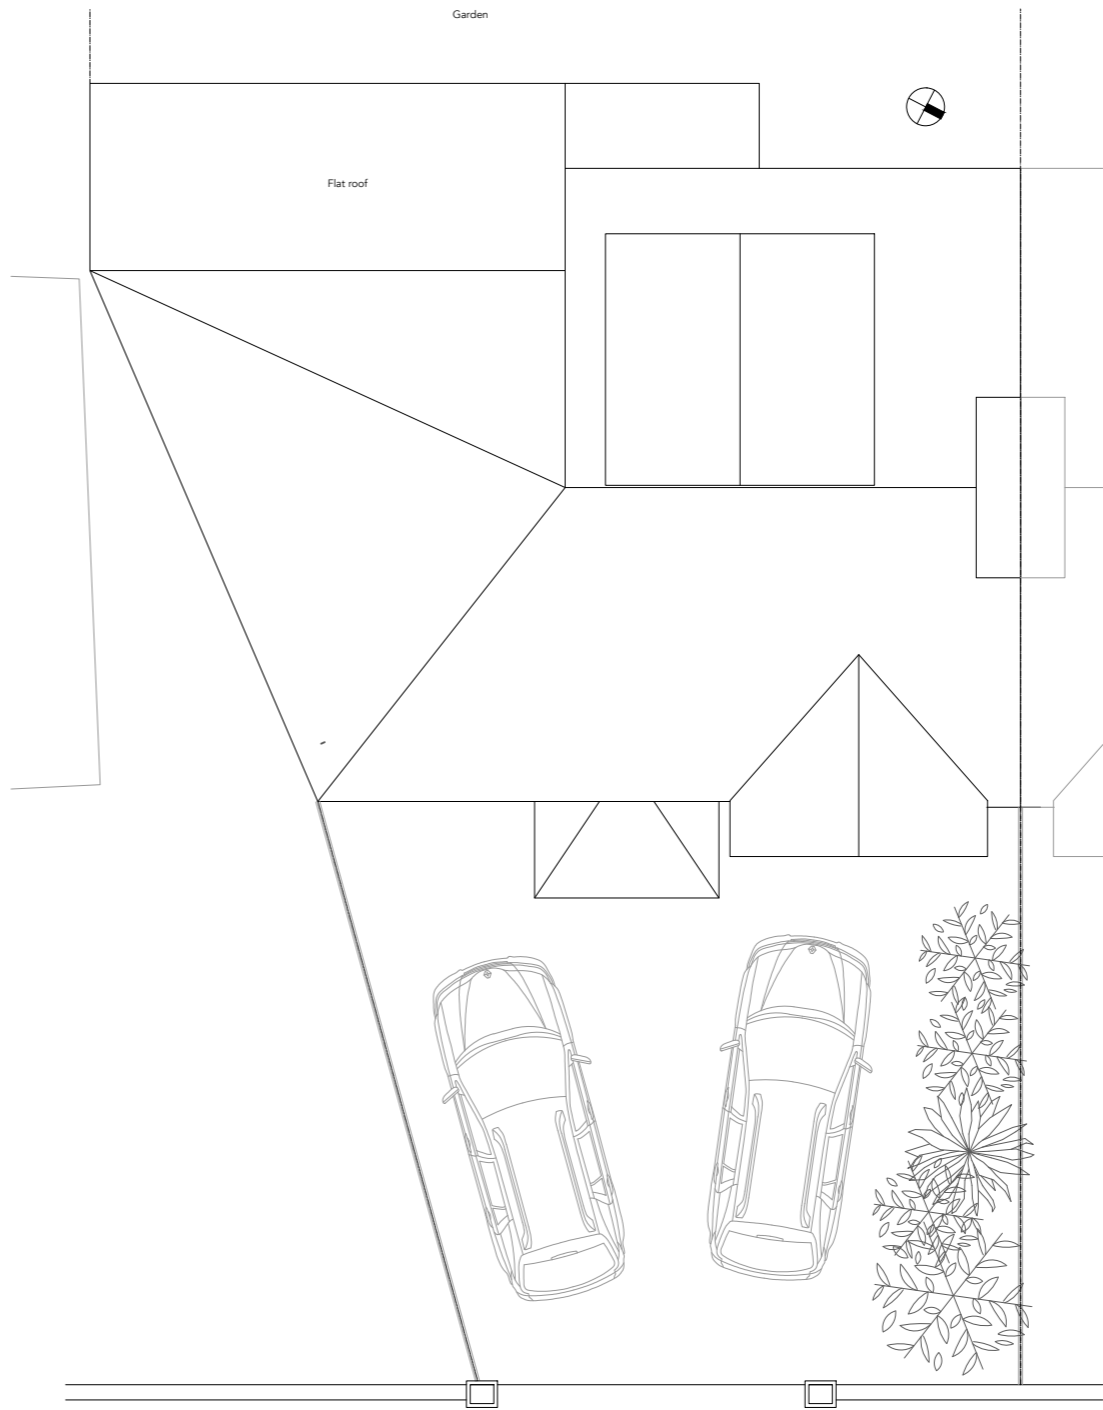

EXISTING - PROPOSED ROOF PLAN

 

Client / Address:
Martin Dace
 76 Strawberry Vale TW1 4SE, Twickenham

Drawing Title:
01-Existing GF and Roof plan

Date
 05-06-24
 Scale
 @1:100

Rev
 01
 Print
 A3

-ALL BOUNDARIES, DIMENSIONS AND LEVELS ARE FOR GUIDANCE ONLY AND MUST BE CHECKED ON SITE BEFORE CONSTRUCTION AND ANY DISCREPANCIES ARE TO BE REPORTED TO THE PLANNER / DESIGNER.
 -ALL RELEVANT PARTIES MUST CHECK THIS INFORMATION PRIOR TO IMPLEMENTATION AND REPORT ANY DISCREPANCIES TO THE DESIGNER.
 -ALL DESIGN AND DRAWING INFORMATION BELONGS TO DESIGN MATTERS FRM LTD

Design Matters LTD
 info@designmattersltd.com
 www.designmattersltd.com

