




A 01 EXISTING FRONT ELEVATION scale: 1:100



A 01 PROPOSED FRONT ELEVATION scale: 1:100




A 01 EXISTING REAR ELEVATION scale: 1:100

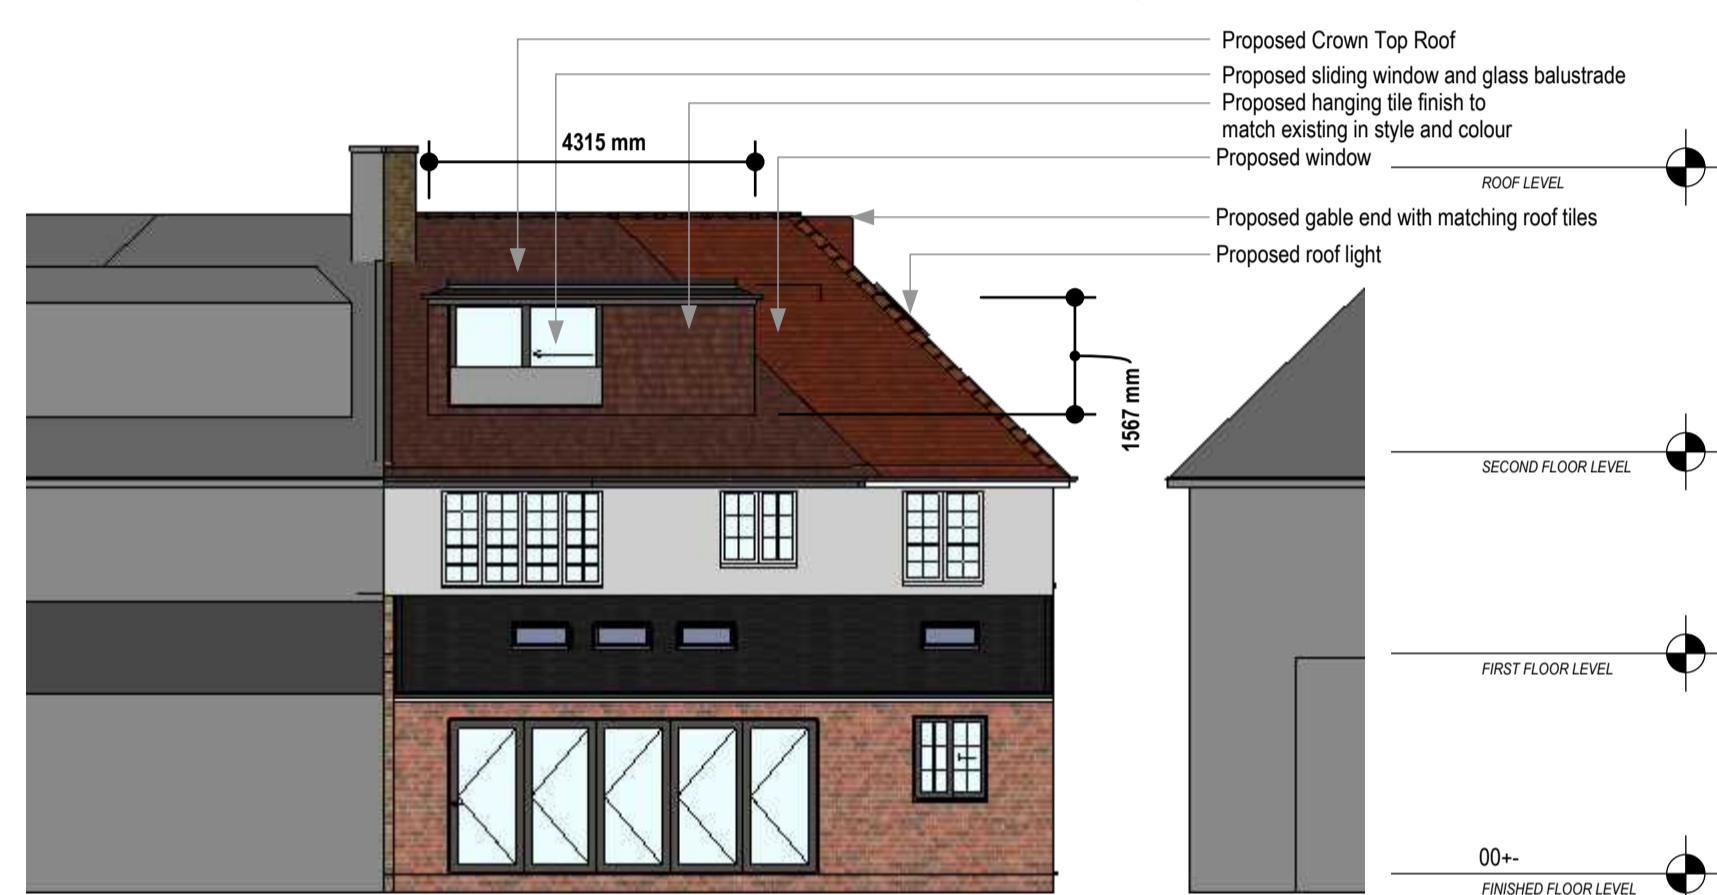


A 01 PROPOSED REAR ELEVATION scale: 1:100



A 01 PROPOSED VIEW scale:

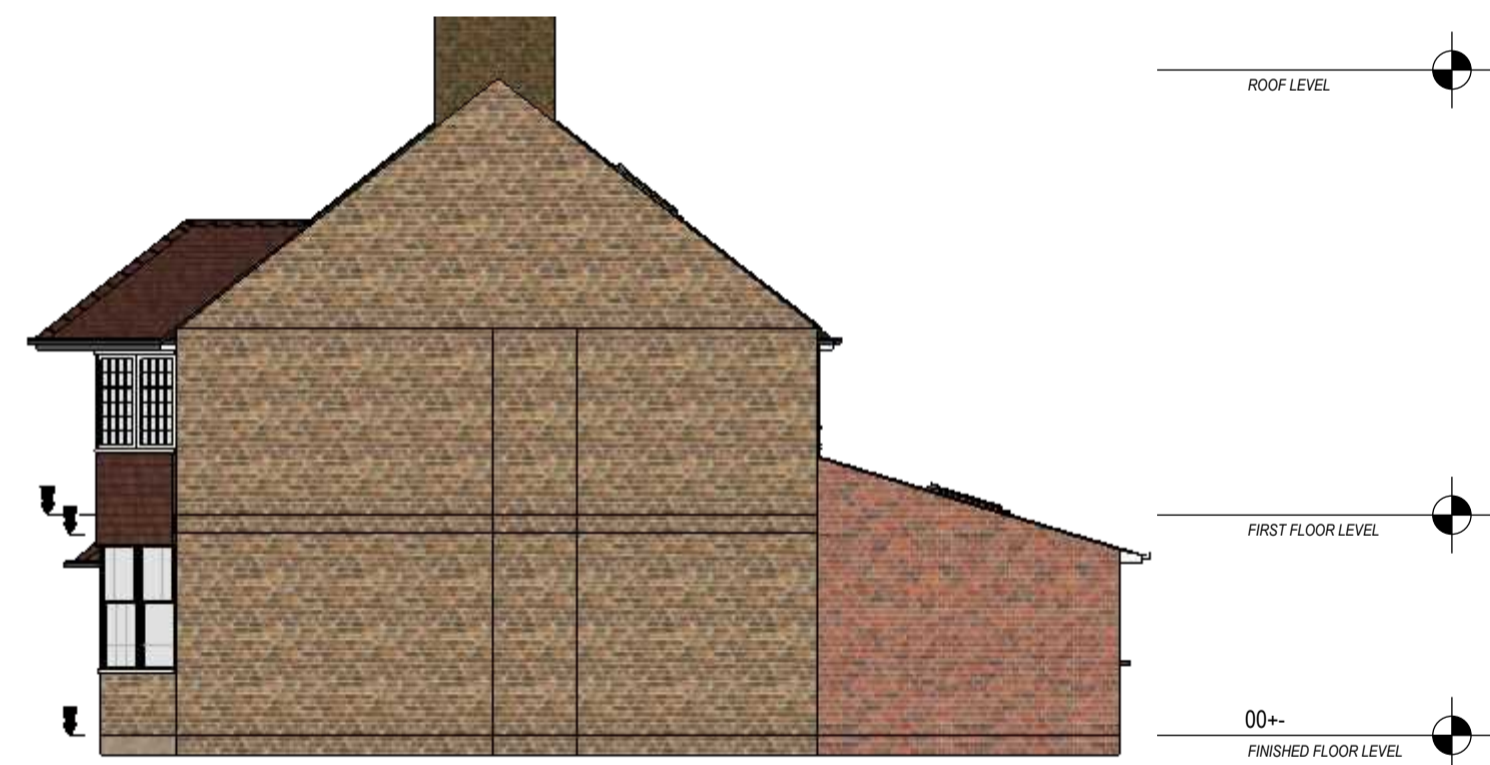

A 01 EXISTING SIDE ELEVATION scale: 1:100

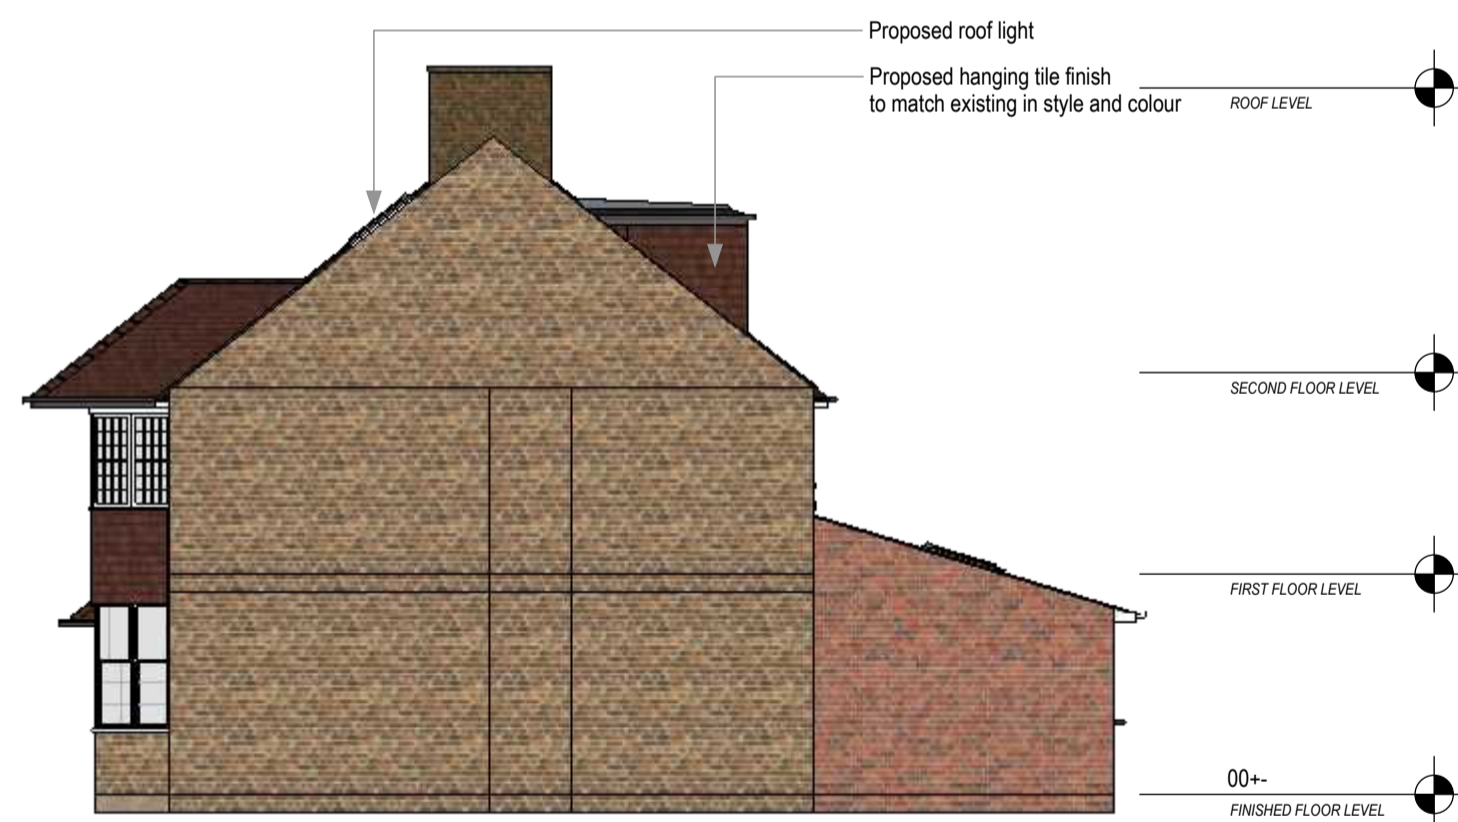


A 01 PROPOSED SIDE ELEVATION scale: 1:100



A 01 PROPOSED VIEW scale:



A 01 EXISTING SIDE ELEVATION scale: 1:100

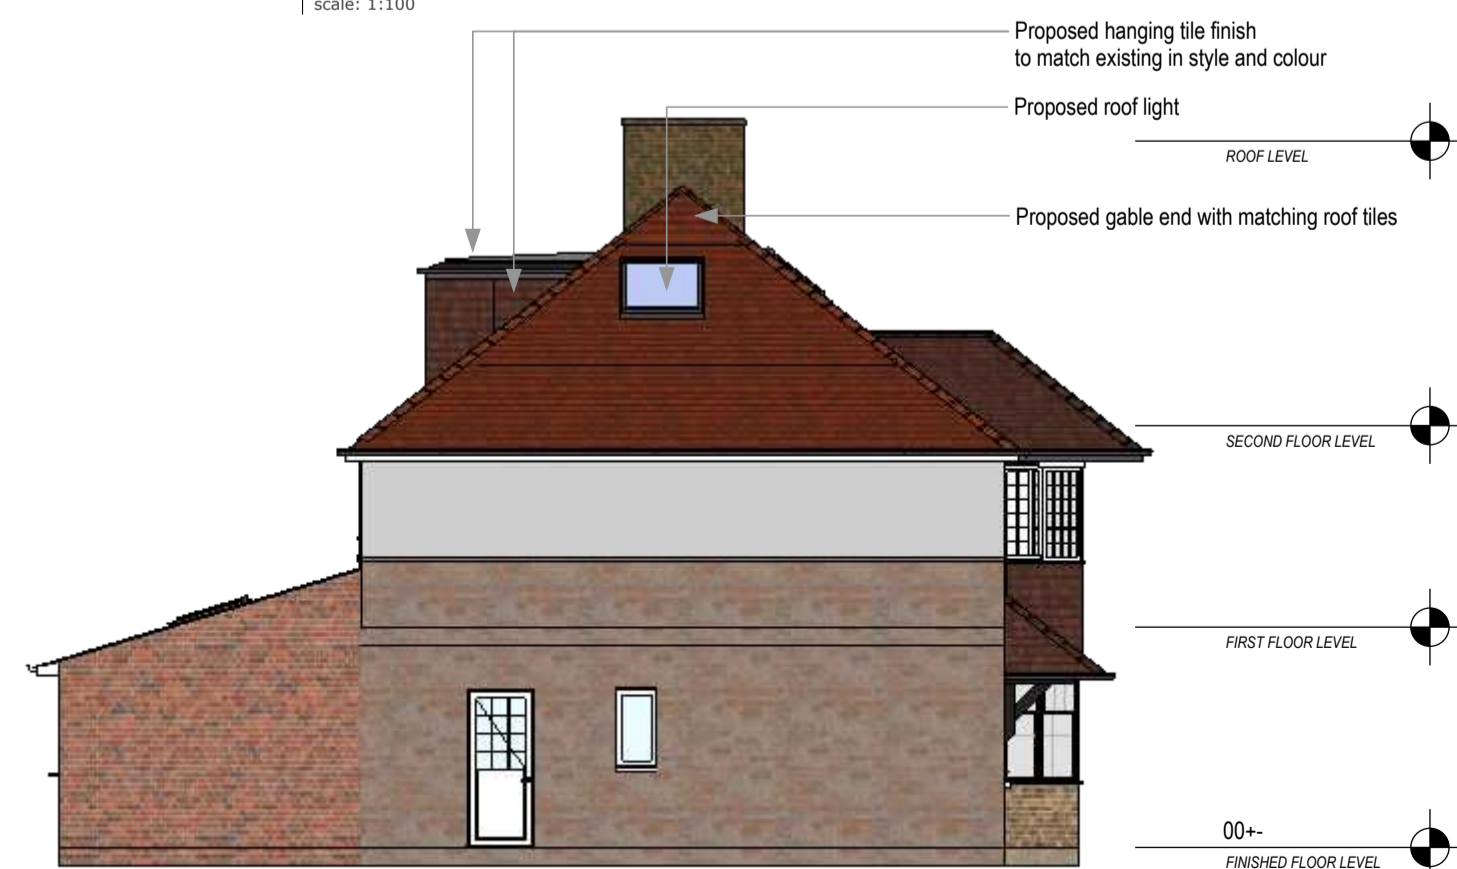

A 01 PROPOSED SIDE ELEVATION scale: 1:100

COORDINATION

<input checked="" type="checkbox"/> Preliminary Design	<input type="checkbox"/> Building Upgrade
<input checked="" type="checkbox"/> LDC Submitted	<input type="checkbox"/> Building Control Sign off
<input type="checkbox"/> Planning LDC Granted	<input type="checkbox"/> Thames Water

1:200	00 1 2 4
1:100	00 1 2 4
1:50	00 0.5 1 2