


1 - Existing Site Plan
Scale: 1:200

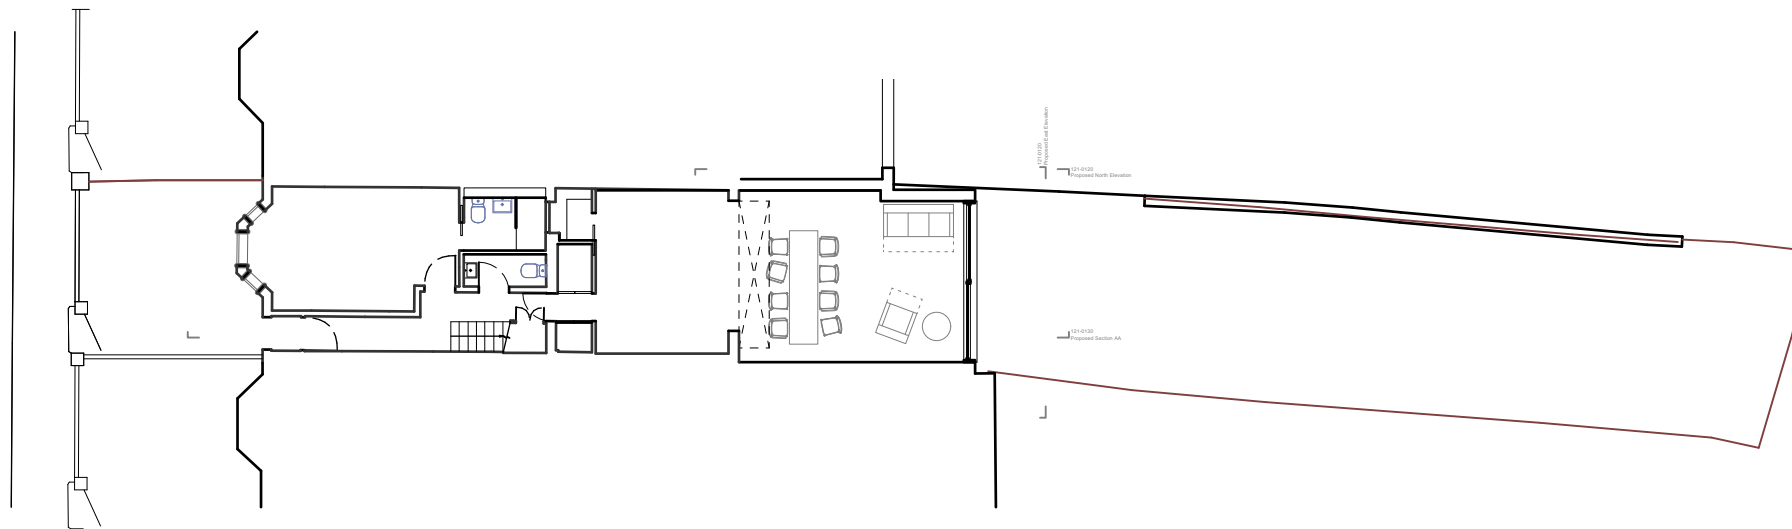

2 - Proposed Site Plan
Scale: 1:200

Singh Fudge Architects

Design Workspace
15 Teddington Business Park
London
TW11 9BQ

t 02032898889
www.singhfudge.com



rev.	date	comment

NOTES: Do not scale from this drawing. All dimensions to be confirmed on site. Architect to be informed of any discrepancies before any action is taken. This drawing is copyright.
© Singh Fudge Limited

project	14 Hounslow Road
drawing	Existing and Proposed Site Plan
scale	1:200 @ISO A3
status	
drawing no.	121-0005
revision	