


Brick to match existing.

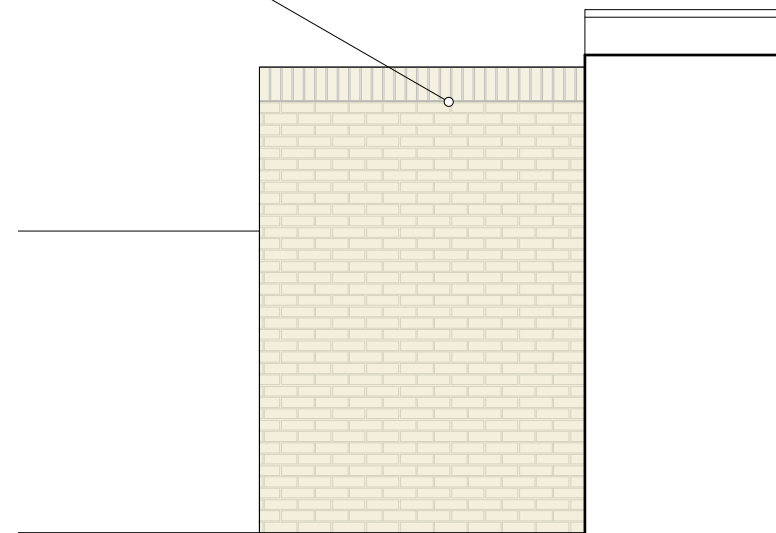


**1 - Proposed North Elevation**  
Scale: 1:50

Brick to match existing.

Aluminium and timber composite sliding doors.

3085

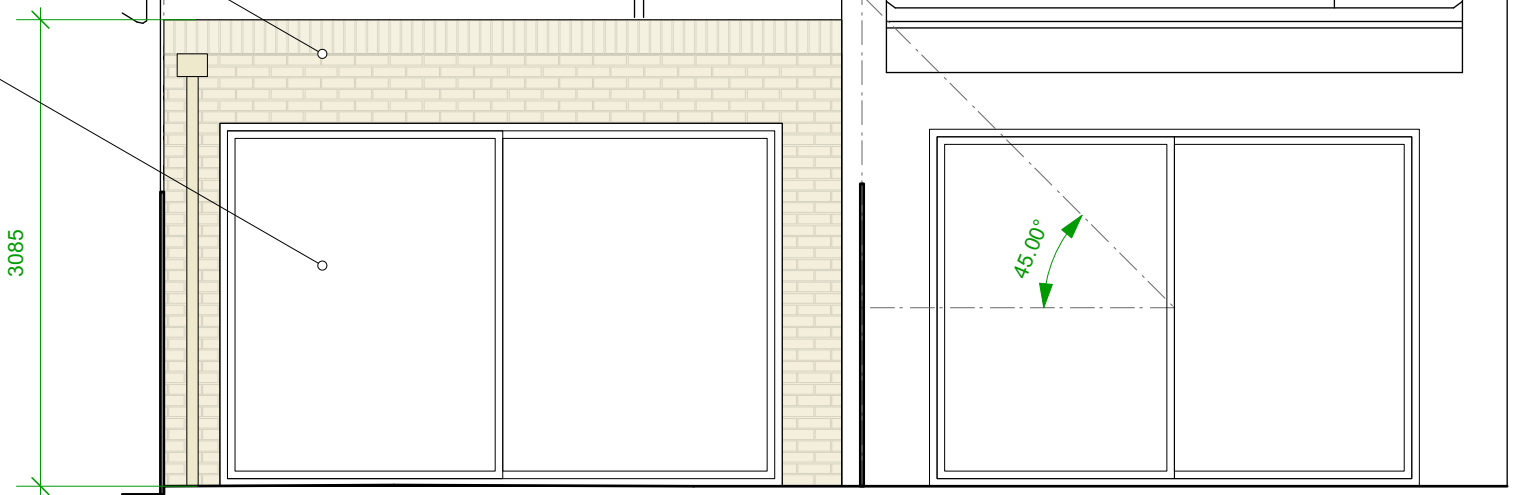

**2 - Proposed East Elevation**  
Scale: 1:50

### Singh Fudge Architects

Design Workspace  
15 Teddington Business Park  
London  
TW11 9BQ

t 02032898889  
www.singhfudge.com

rev. date comment

NOTES: Do not scale from this drawing. All dimensions to be confirmed on site. Architect to be informed of any discrepancies before any action is taken. This drawing is copyright. © Singh Fudge Limited

project 14 Hounslow Road  
drawing Proposed Elevations  
scale status 1:50 @ISO A3  
drawing no. **121-0120**  
revision

