


229 Nelson Road Twickenham

 

Project North

Rev	Date	Details	Drawn	Checkd
P2	19.08.24	Information Included for 231 outline	LB	LB
P1	19.08.24	For Planning	LB	LB

Revisions


Drawn By: LB Date: 16.07.24 Checked By: LB Date: 16.07.24

Issued for: PLANNING


Drawing:	Project No:
- Proposed Elevations	-
- Sheet 2	Scale:
-	1:100 @A3
Project/Client:	Dwg No:
- Mrs K Macpherson	102
-	Rev: P2

Notes:


- All drawings are subject to Planning and Building Control consent.
- The details shown are for design intent purposes only and are subject to further design development with suppliers and sub-contractors
- Proposals subject to consultation and approval from Local Authority Building Control or an Approved Inspector
- All setting out dimensions should be checked on-site prior to construction and any discrepancies and/or omissions should be reported immediately

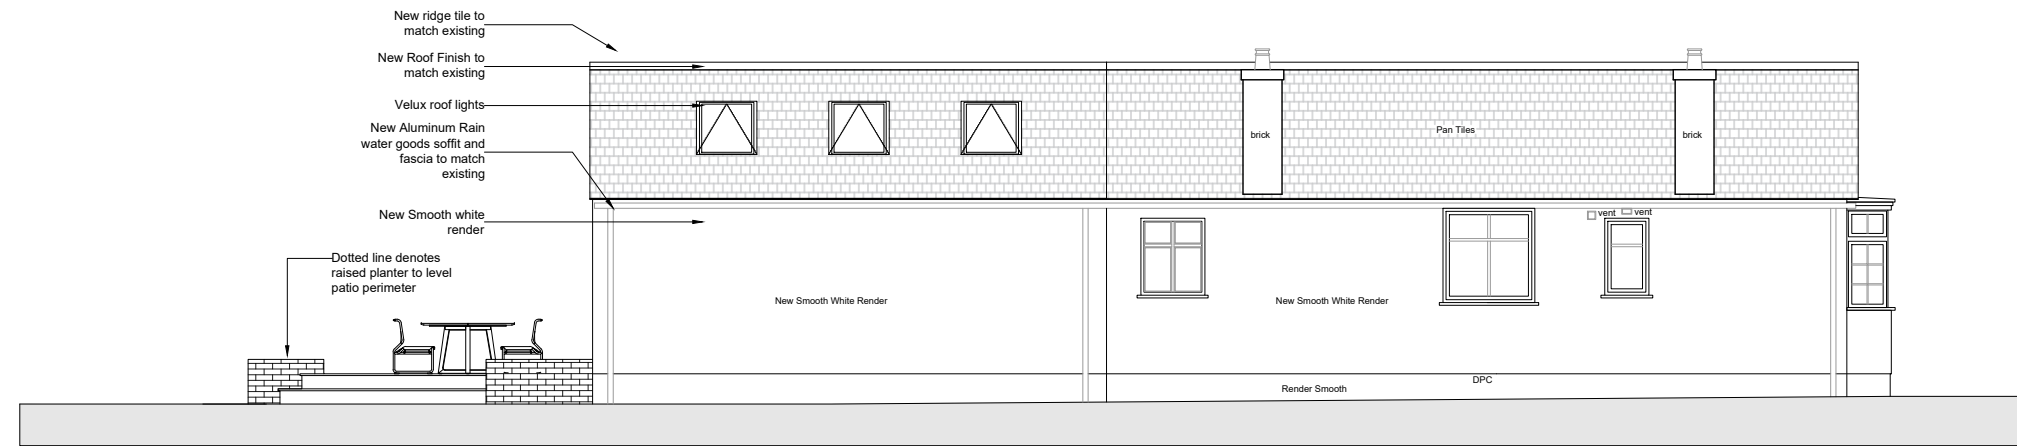

01 Proposed East Elevation
102 1:100

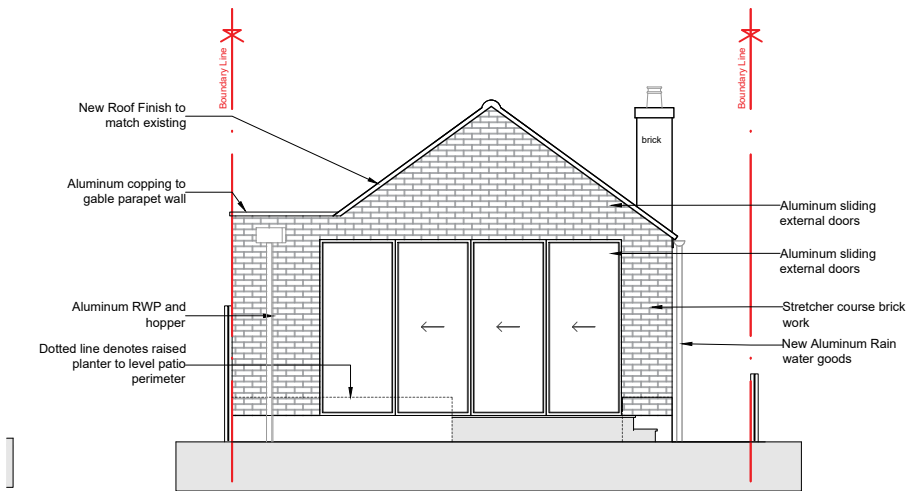

02 Proposed South Elevation
102 1:100

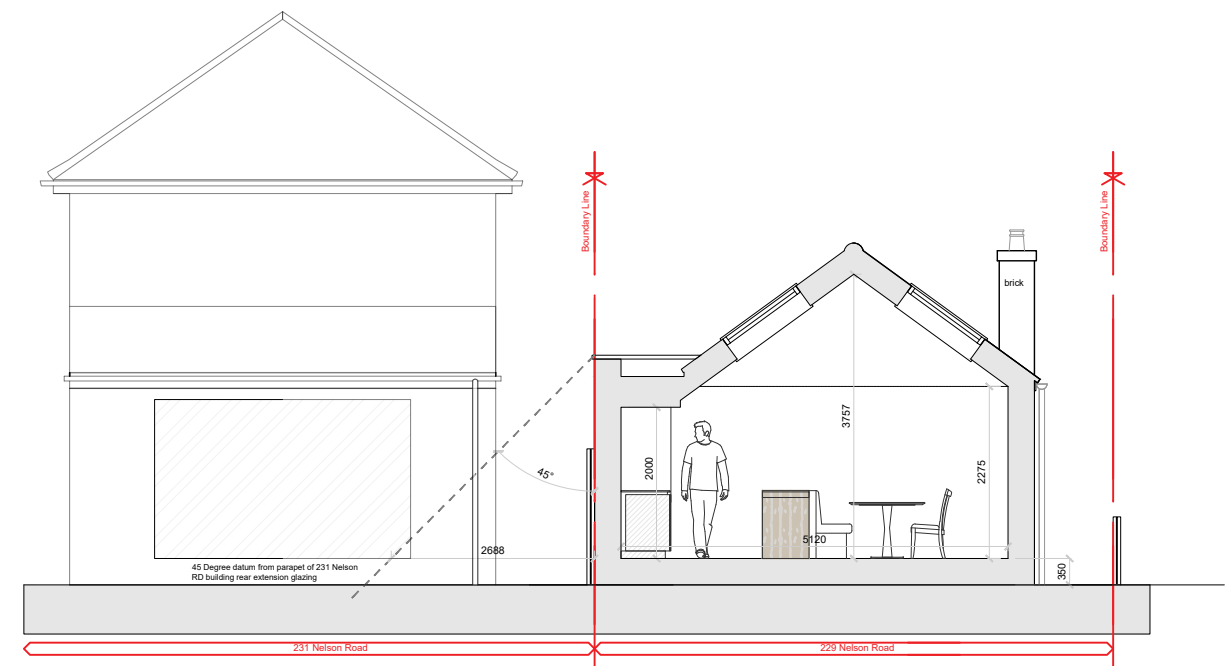

03 Proposed Section
102 1:100