


229 Nelson Road Twickenham

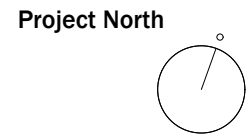

P1 19.08.24 For Planning LB LB
Rev Date Details Drawn Checkd

Revisions


Drawn By: LB Date: 16.07.24 Checked By: LB Date: 16.07.24

Issued for:
PLANNING

Drawing: - Proposed Floor Plan Project No: -
- Proposed Roof Plan Scale: 1:100 @A3
-
Project/Client: - Mrs K Macpherson Drawg No: 100
Rev: P1

- Notes:
- All drawings are subject to Planning and Building Control consent.
 - The details shown are for design intent purposes only and are subject to further design development with suppliers and sub-contractors
 - Proposals subject to consultation and approval from Local Authority Building Control or an Approved Inspector
 - All setting out dimensions should be checked on-site prior to construction and any discrepancies and/or omissions should be reported immediately

01 Proposed Ground Floor Plan
1:100

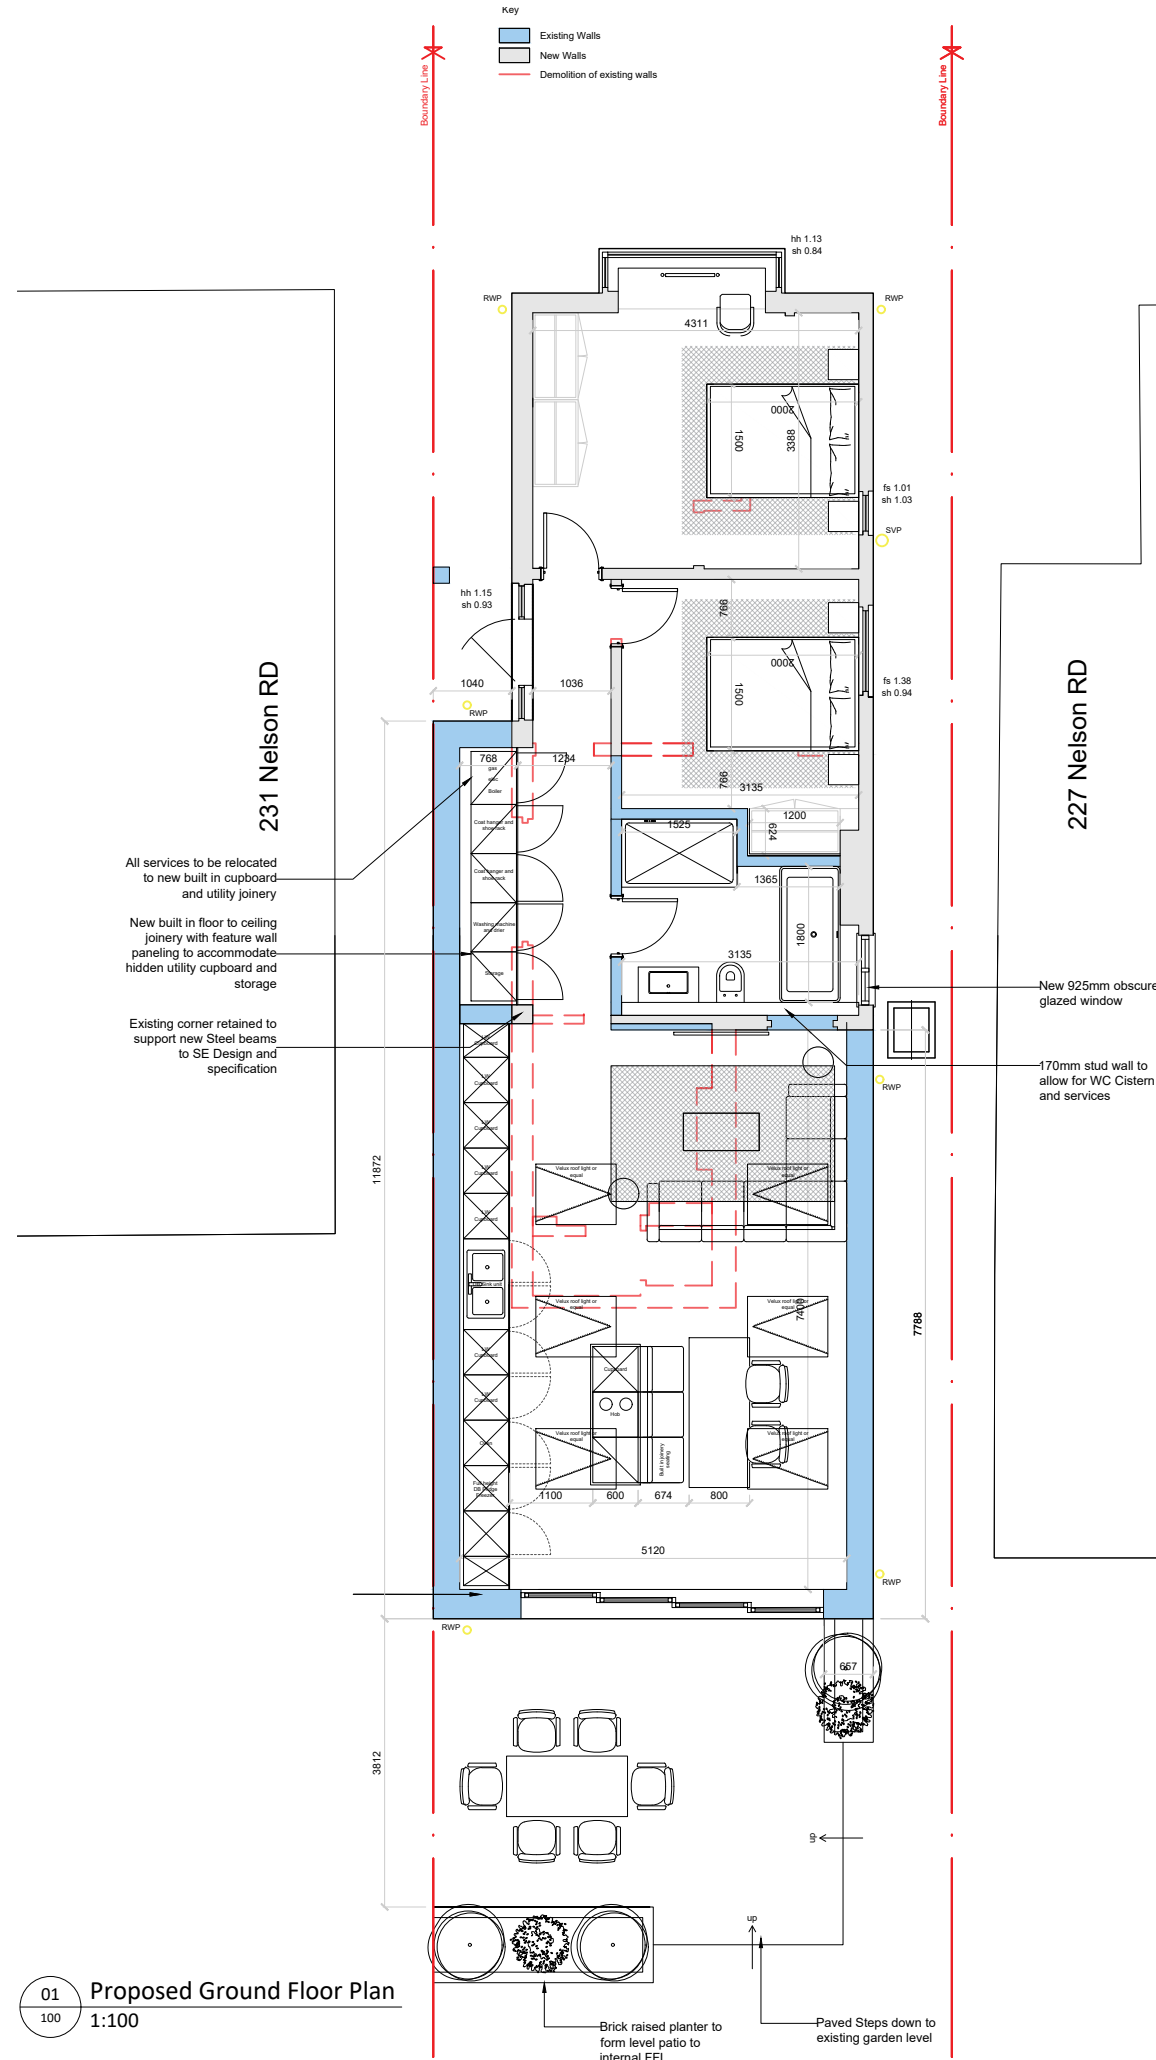

02 Proposed Roof Plan
1:100

