


1 Proposed Loft Plan
 1 : 50

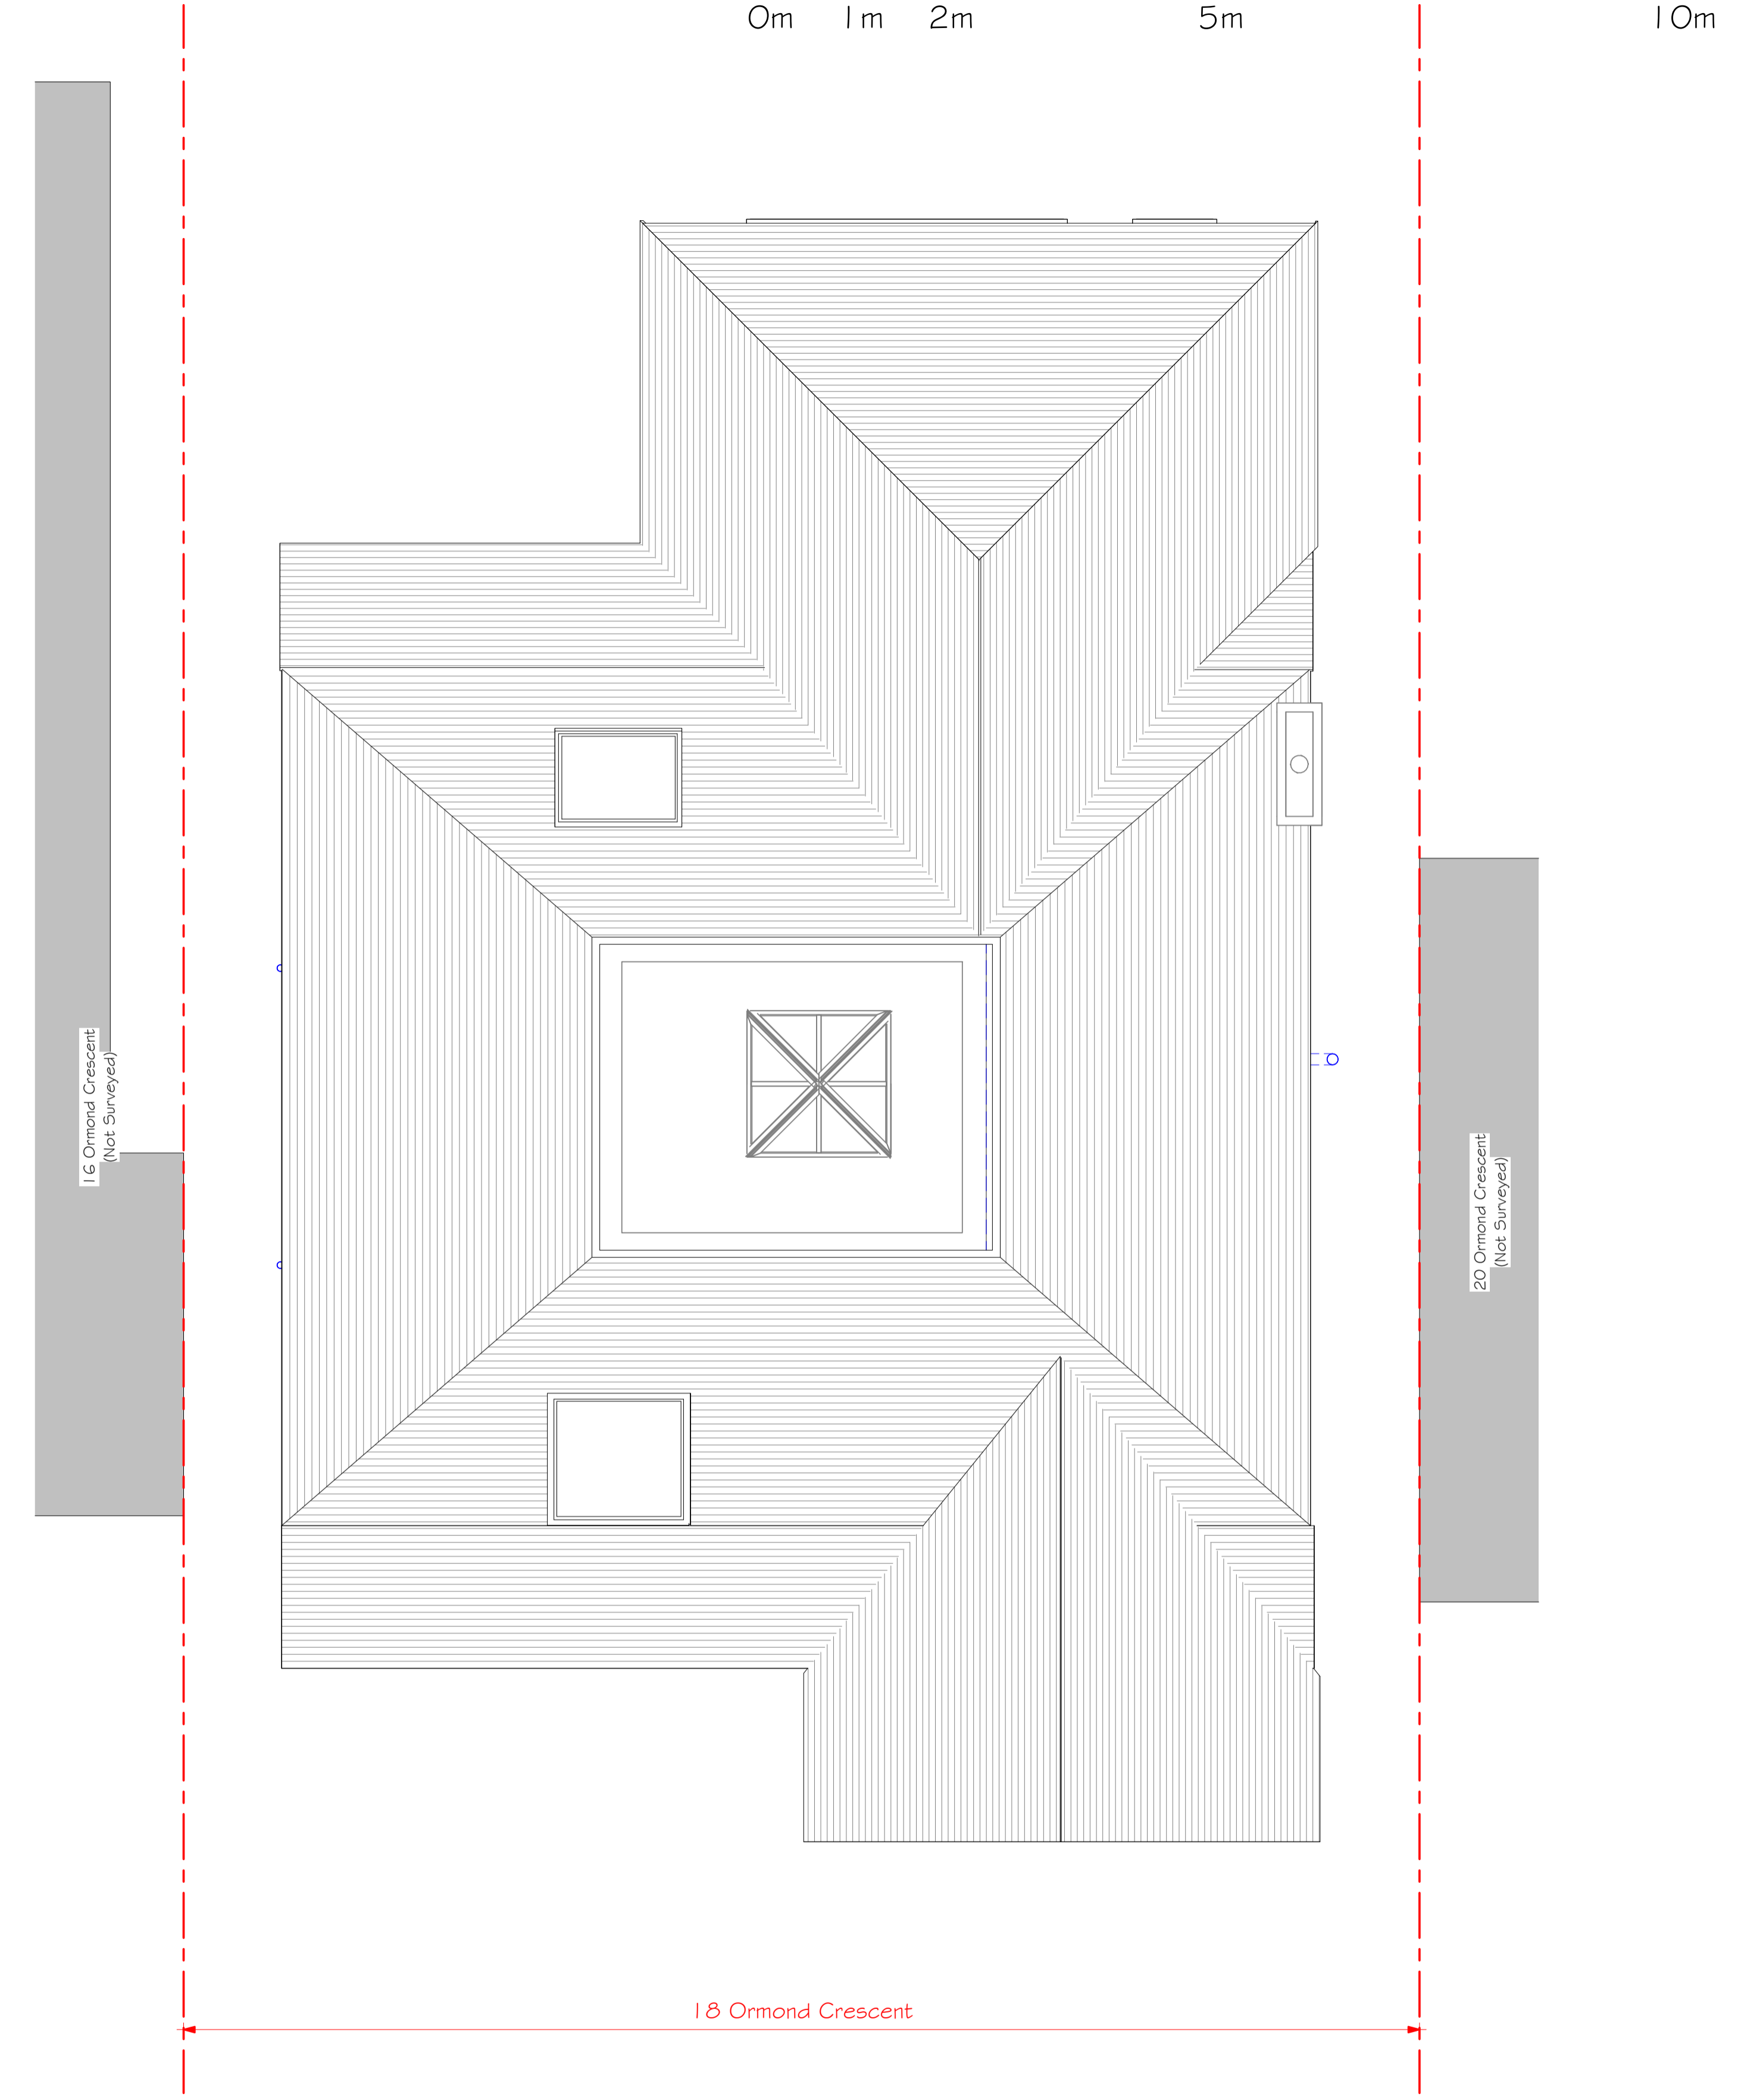

2 Proposed Roof Plan
 1 : 50

DO NOT SCALE FROM THIS DRAWING
 This drawing is expressly for the purpose of use as part of the Planning application for this scheme and should not be used for construction.

rev	by	date	amendments
	chkd		

project	18 Ormond Crescent
title	Proposed Floor Plans 2
date	22/07/2024
drawn by	RO'B
checked by	MW

drawing status	Feasibility
scale	1 : 50 @ A1
drawing no	637 P 13
client ref.	637