






3 Proposed North Side Elevation  
1 : 50

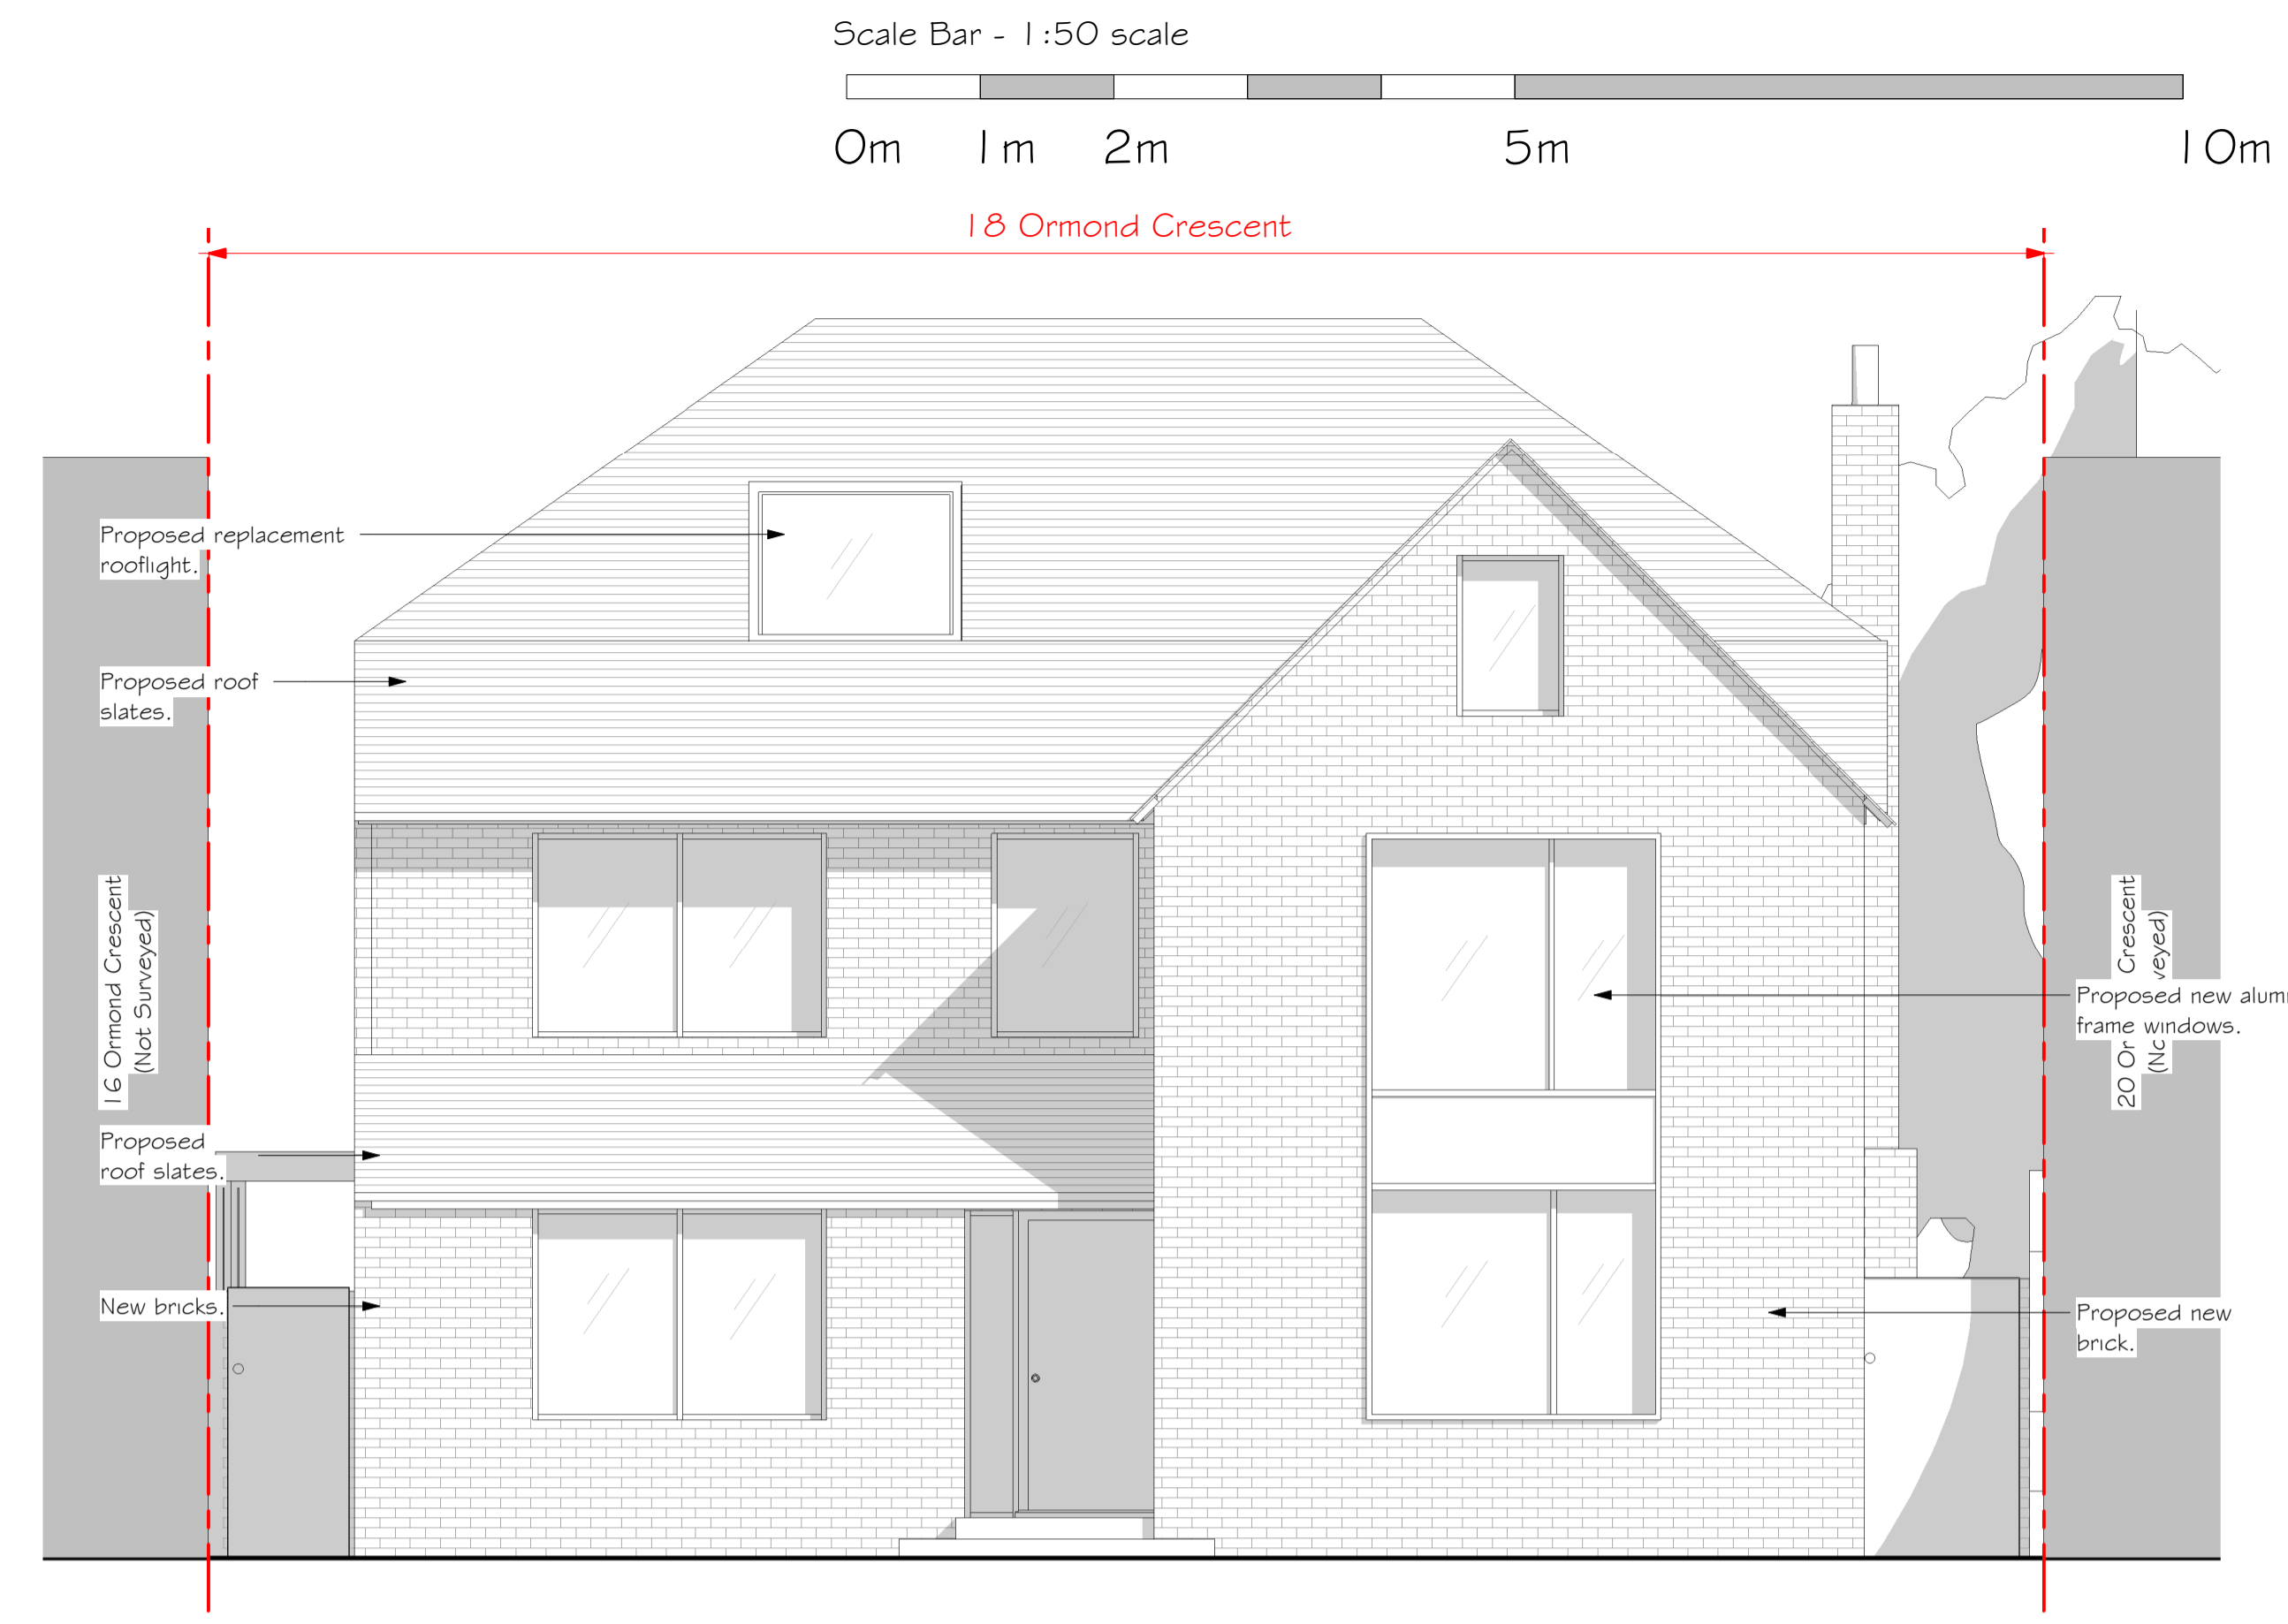

1 Proposed Front Elevation  
1 : 50

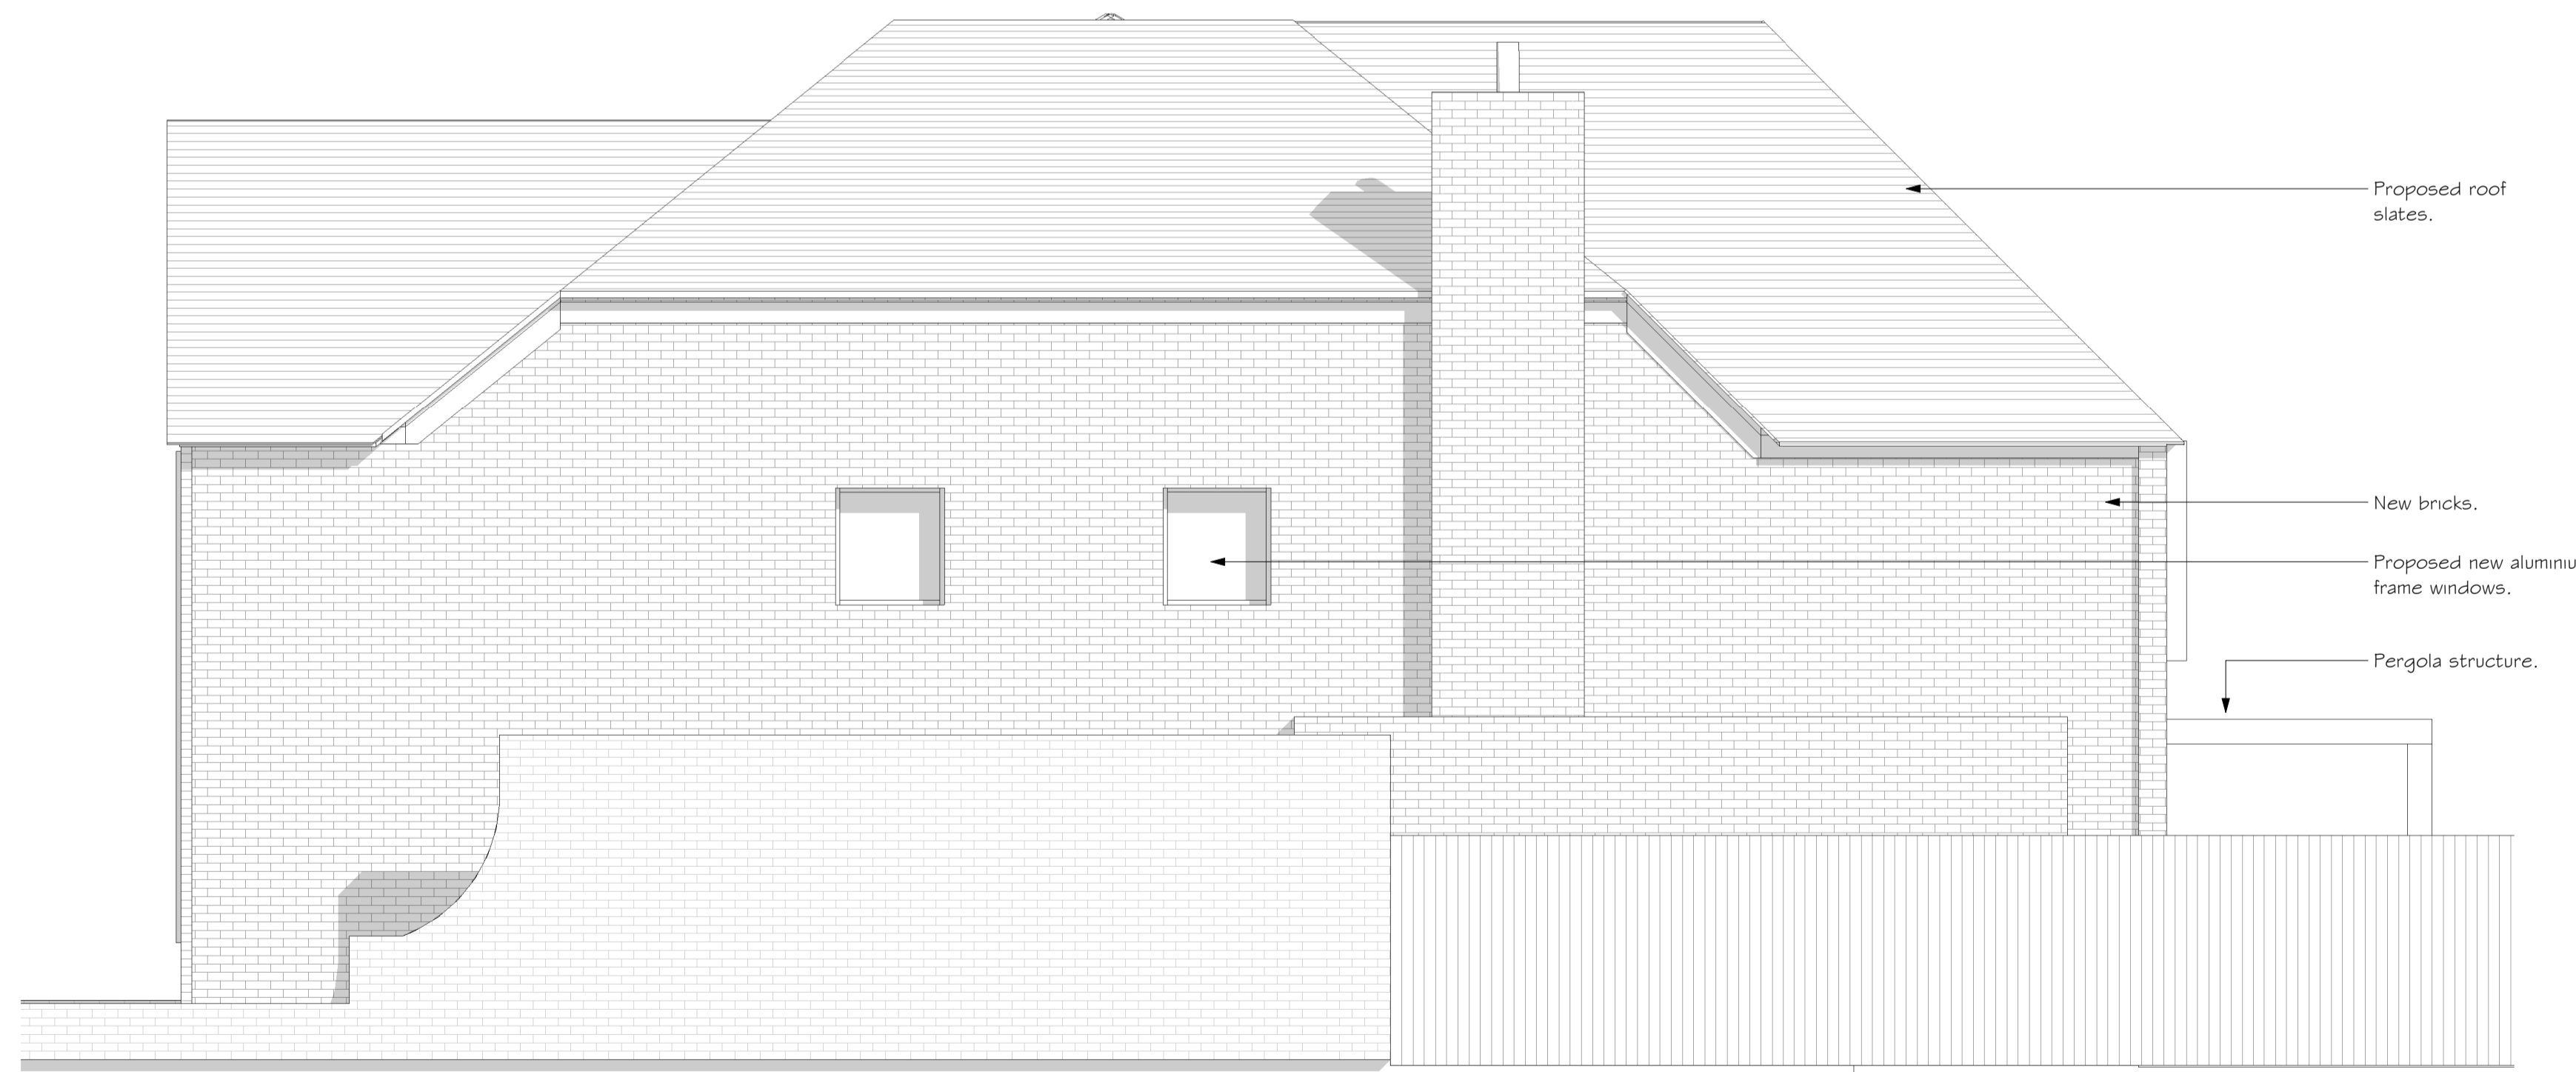

2 Proposed South Side Elevation  
1 : 50

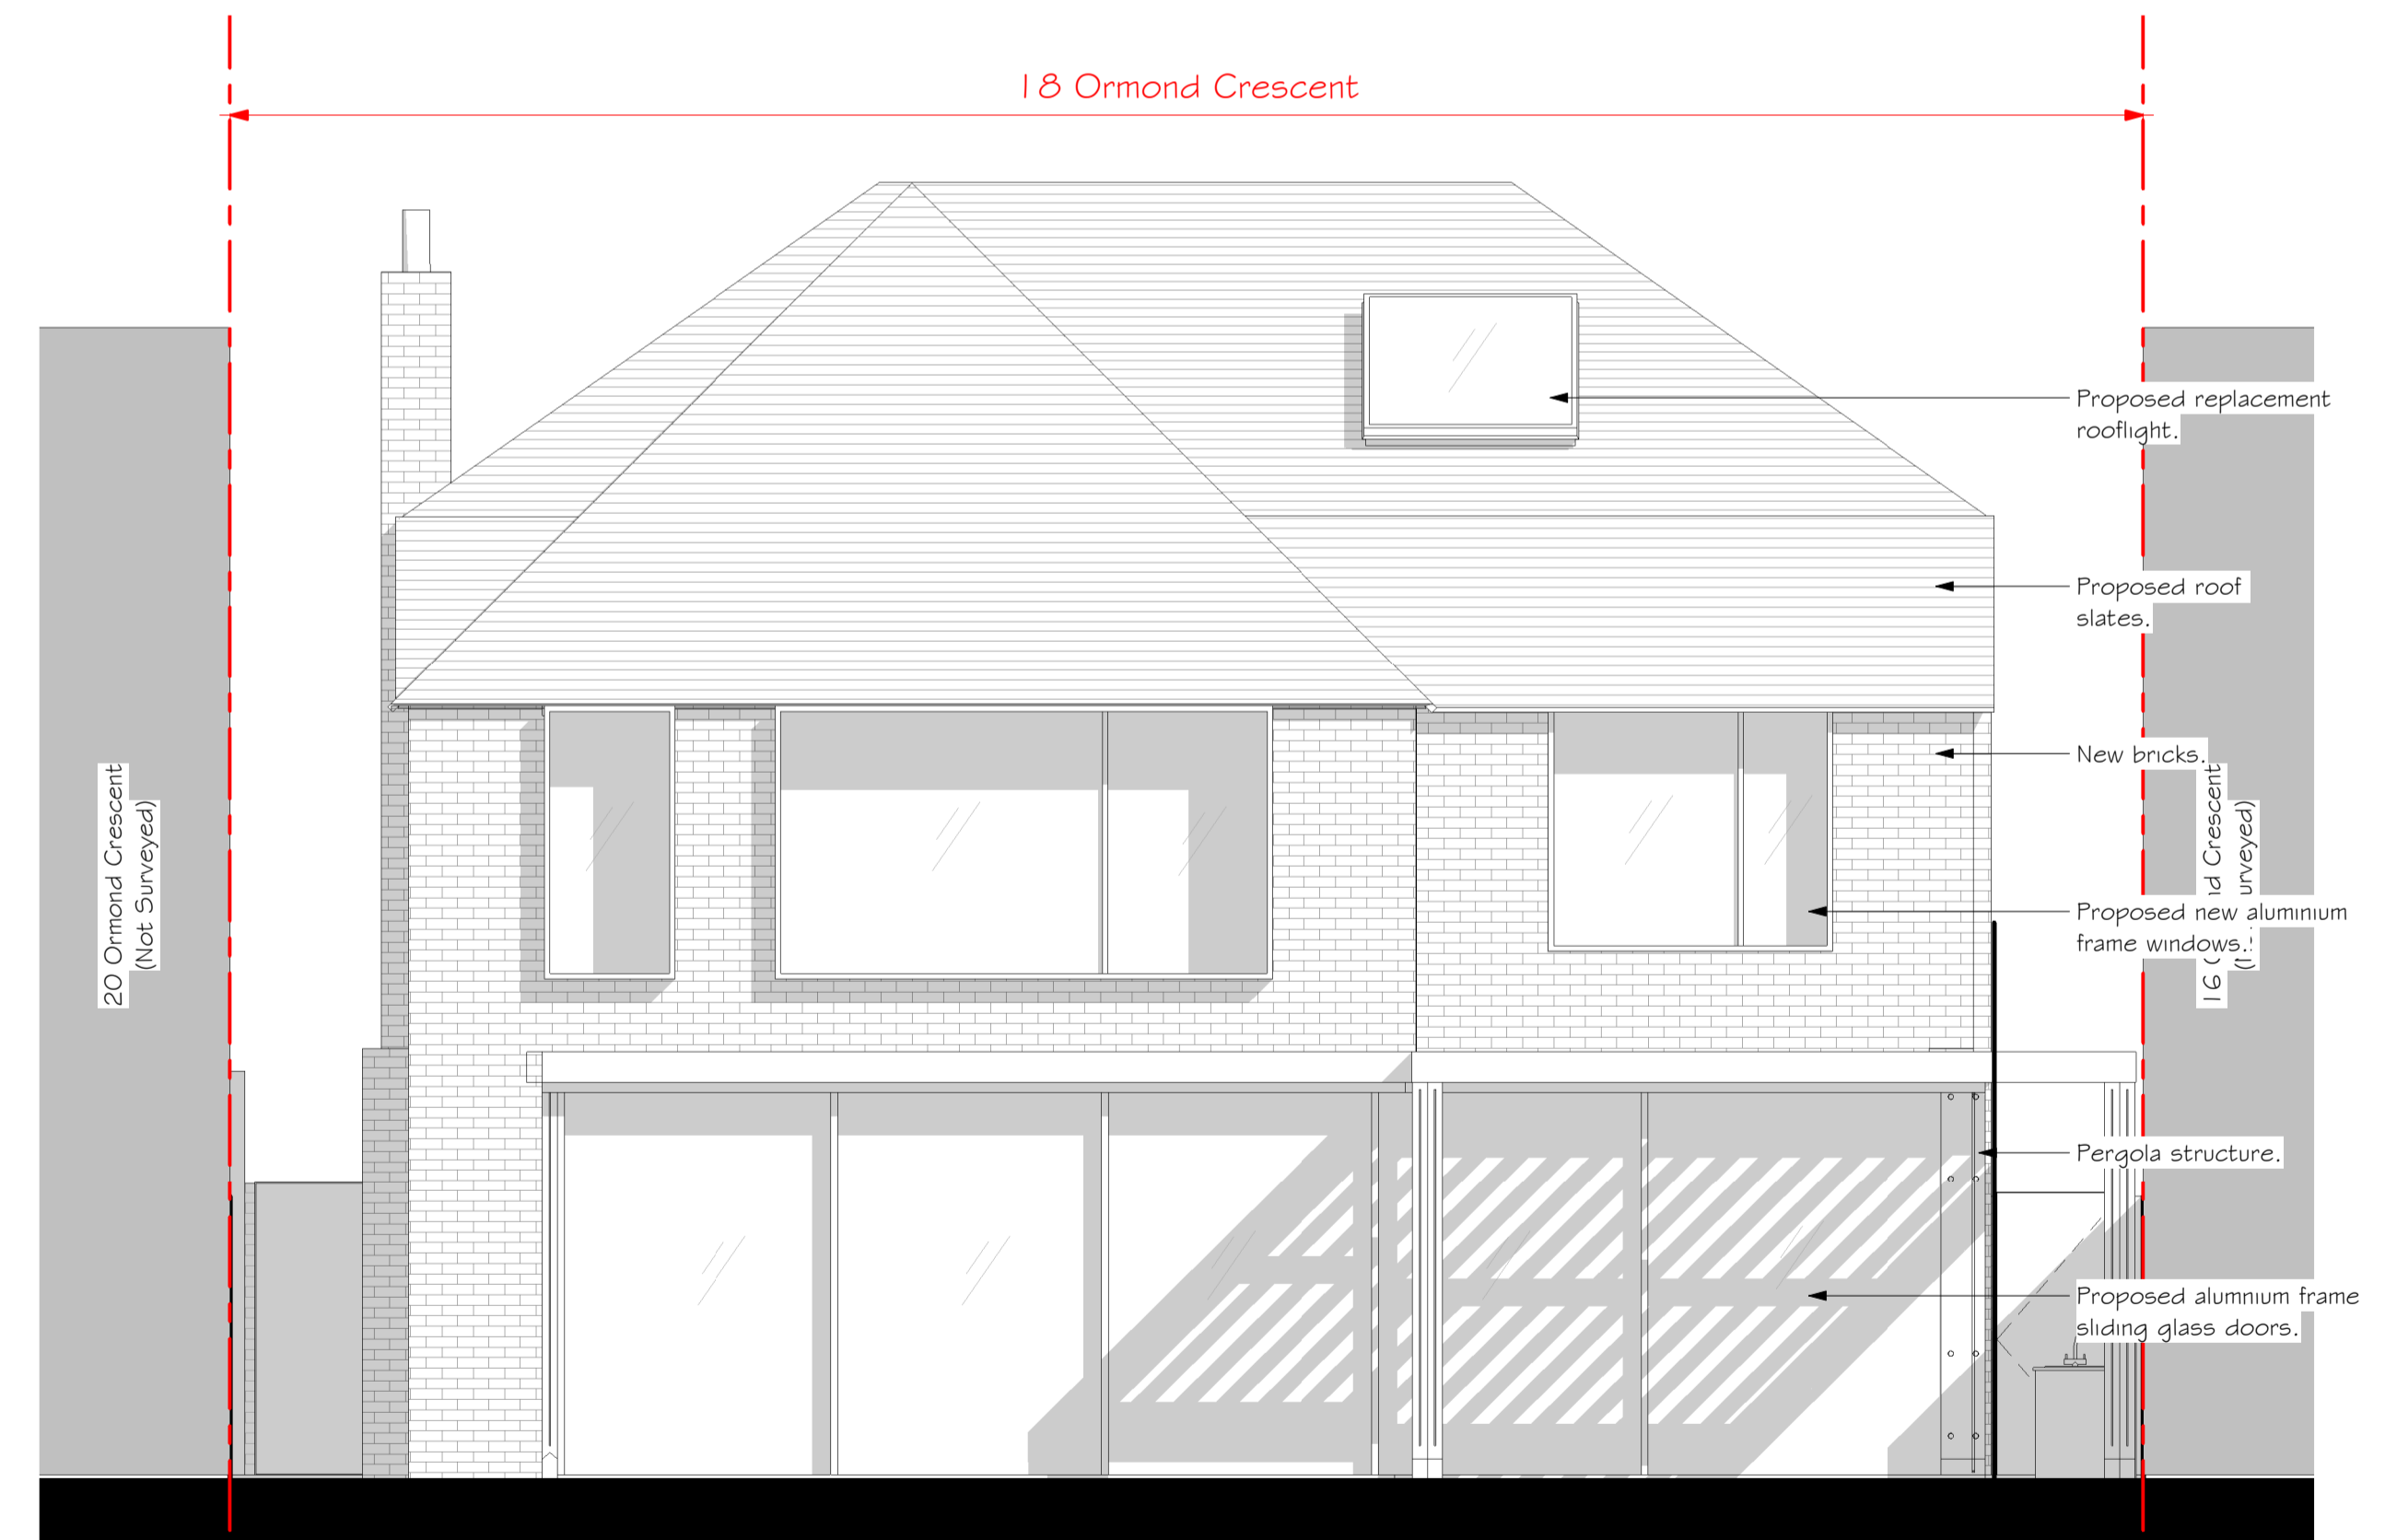

4 Proposed Rear Elevation  
1 : 50

key plan

This drawing is expressly for the purpose of use as part of the Planning application for this scheme and should not be used for construction.

rev D  
by ROB chkd MW  
date 19/08/2024  
amendments

project 18 Ormond Crescent  
title Proposed Elevations  
date 22/07/2024  
drawn by ROB checked by MW

drawing status Feasibility  
scale 1 : 50 @ A1  
drawing no 637 P 15  
client ref. 637

**STYLUS | ARCHITECTS**  
ARCHITECTURE · MASTERPLANNING · INTERIOR DESIGN  
76 White Hart Lane · Barnes · London · SW13 0PZ  
Email: info@stylusarchitects.co.uk · www.stylusarchitects.co.uk