


JOB NO. 1695  
19 AVONDALE ROAD,  
LONDON, SW14 8PU.  
SITE PLAN  
SCALE 1:500

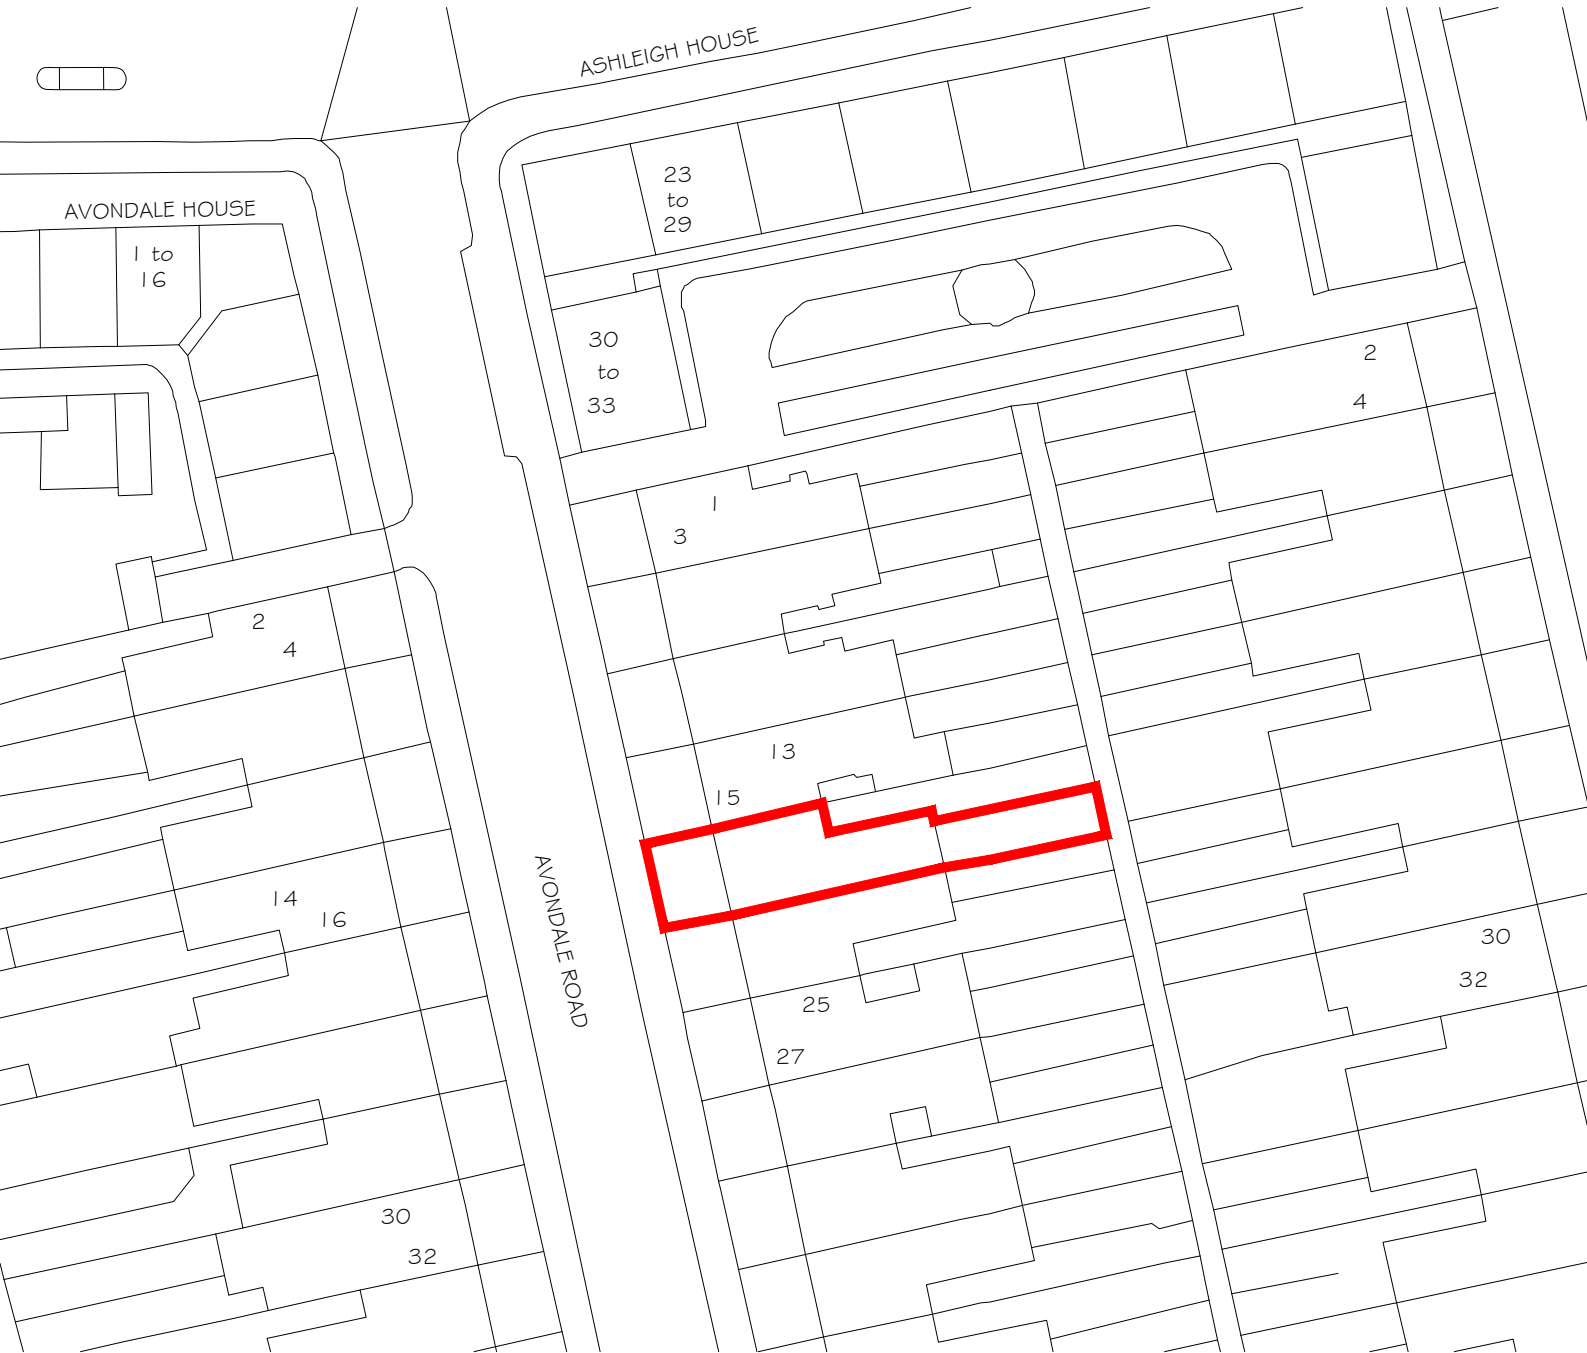

Ordnance Survey, (c) Crown Copyright 2024. All rights reserved. Licence number 100022432



17A Church Street, Epsom, Surrey, KT17 4PA.

Tel: 020 8768 2867 Email: [info@create-spaces.co.uk](mailto:info@create-spaces.co.uk) Web: [www.create-spaces.co.uk](http://www.create-spaces.co.uk)