



Existing Rear Elevation @ 1:100

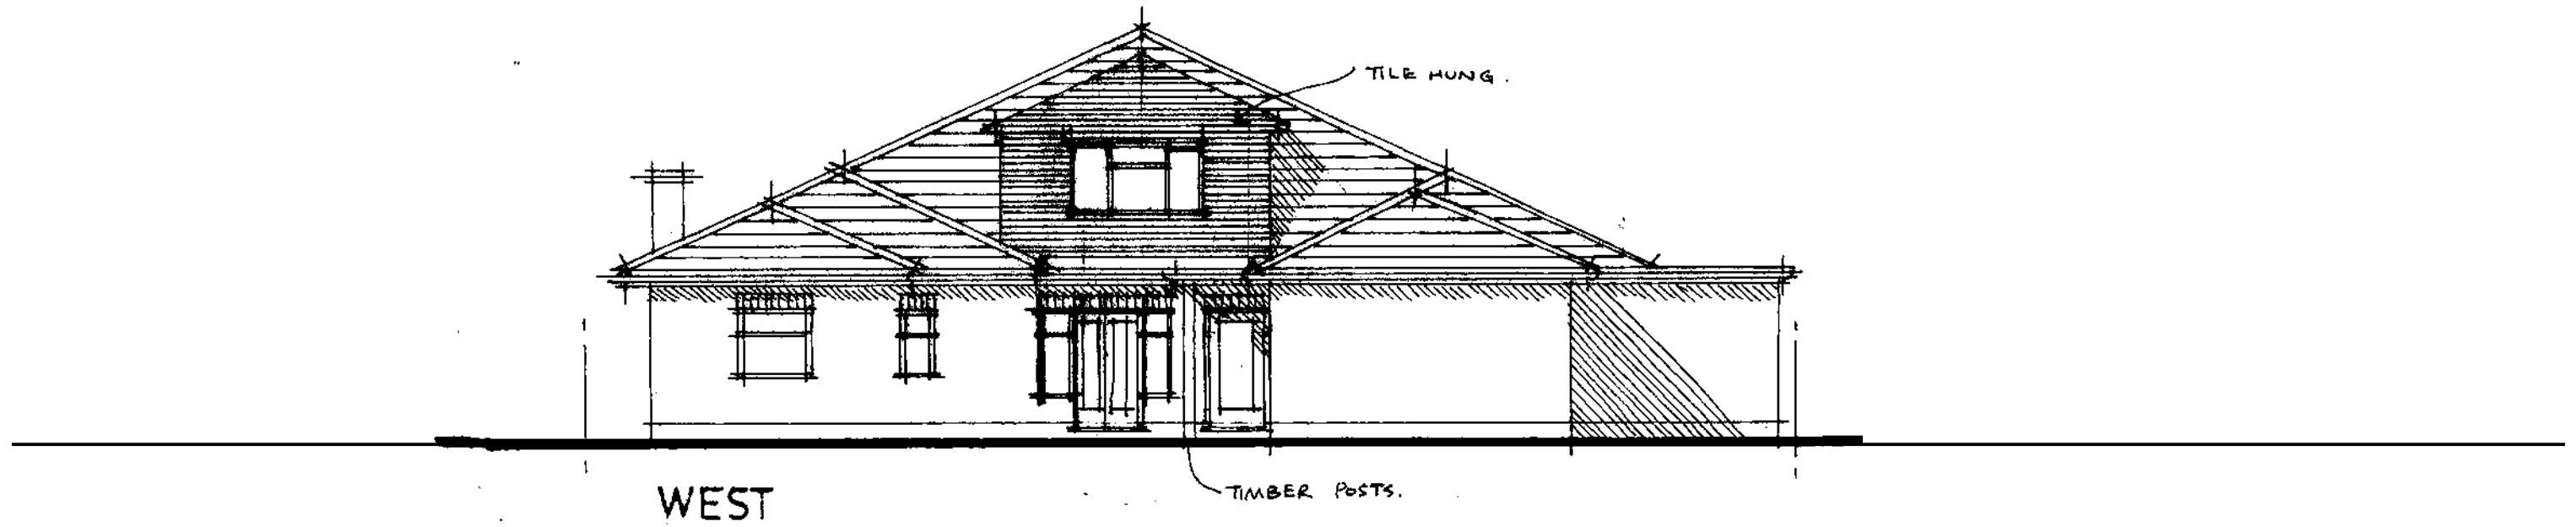

Existing Side Elevation 2 @ 1:100

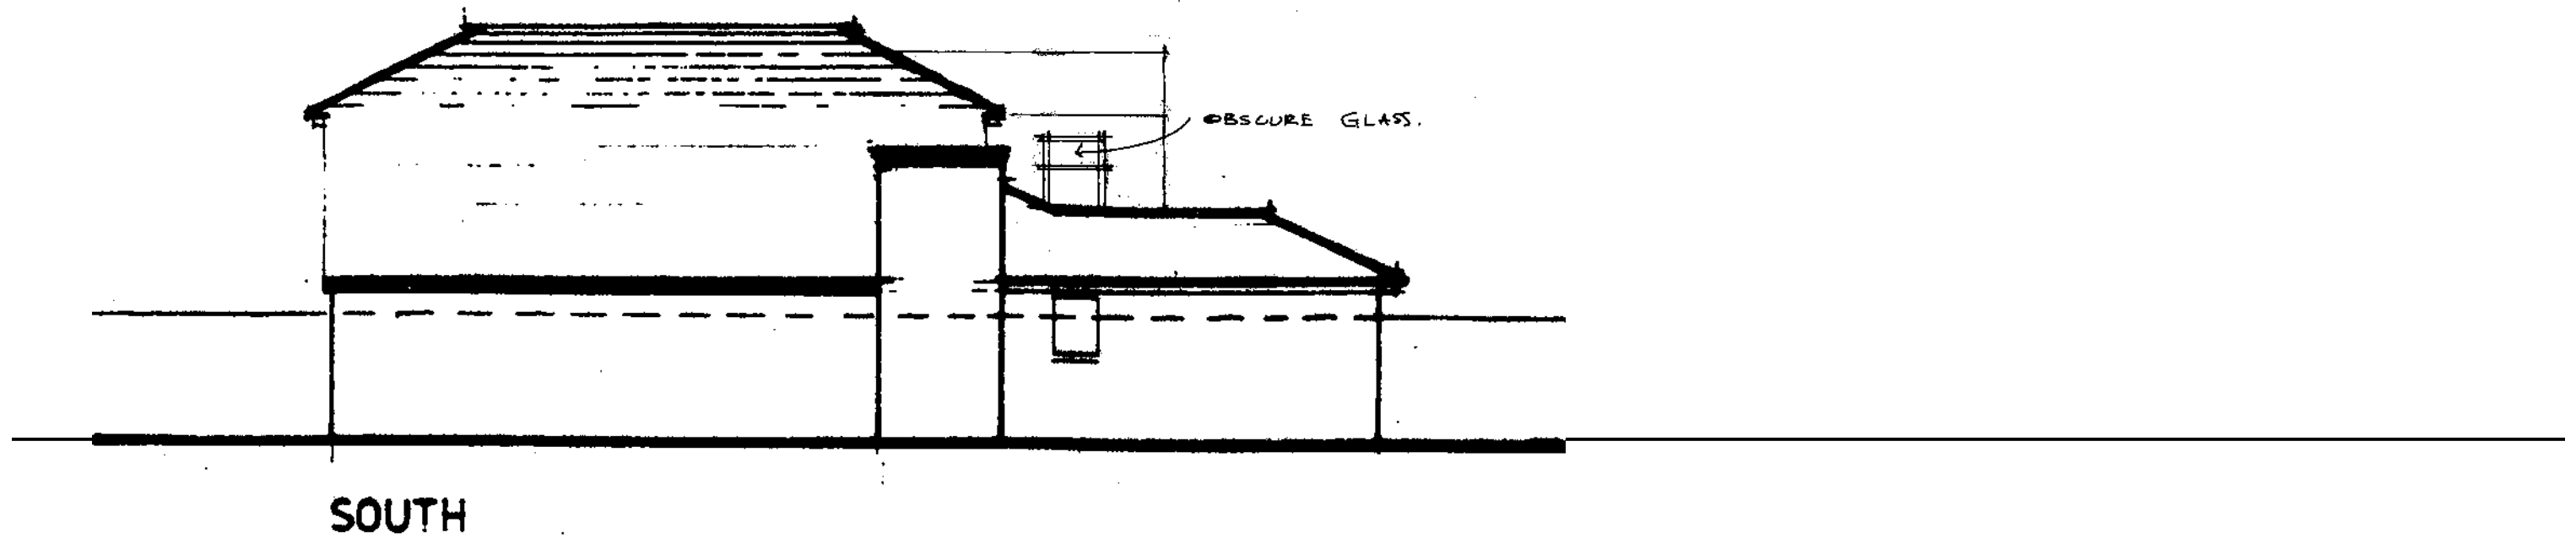

Notes:

1) Drawings above are taken from implemented consent 07/4219/HOT

Christopher Tredway Architects

3rd Floor, 175 - 176 Tottenham Court Road, London W1T 7NX.

E Mail: [office@christredway.co.uk](mailto:office@christredway.co.uk)

Phone: +44 (0)20 7101 9336

*Wellington Lodge*

Site: Wellington Lodge, 42a Wellington Road, Hampton TW12 1JT.

Job No: 117

Drawing No: 117 / S03

Title: Existing Elevations

Revision: /

Date: 19/08/2024

Scale: 1:100 @ 100% A3 L

© Christopher Tredway Architects Ltd. 2024

