



Proposed Rear Elevation @ 1:100

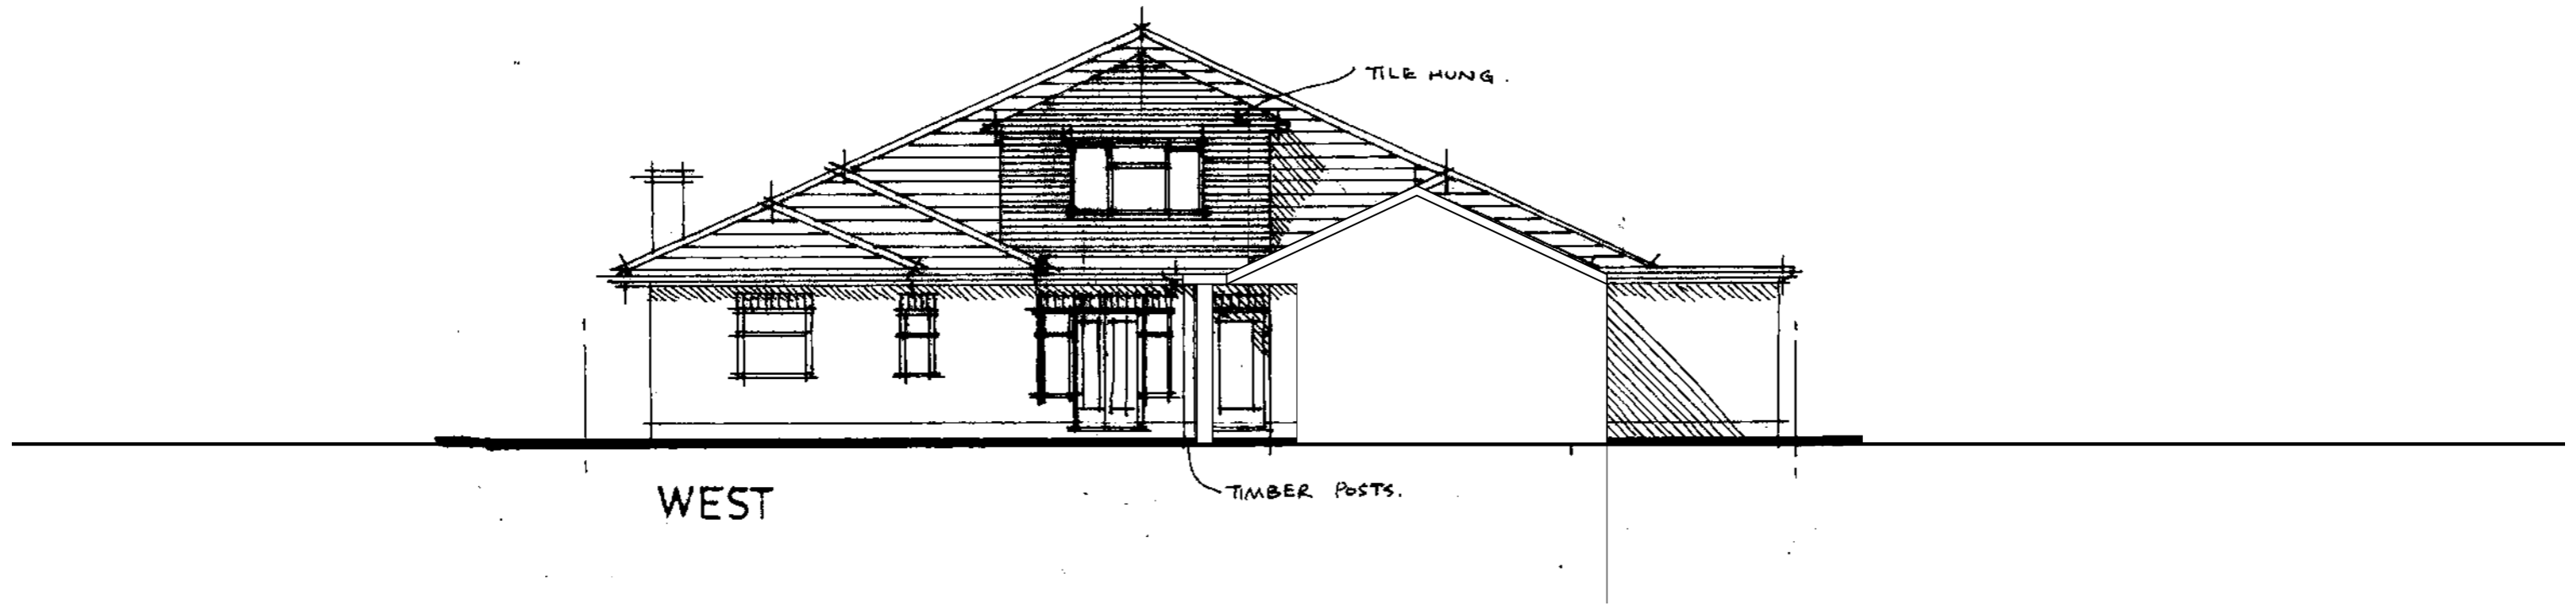

Proposed Side Elevation 2 @ 1:100

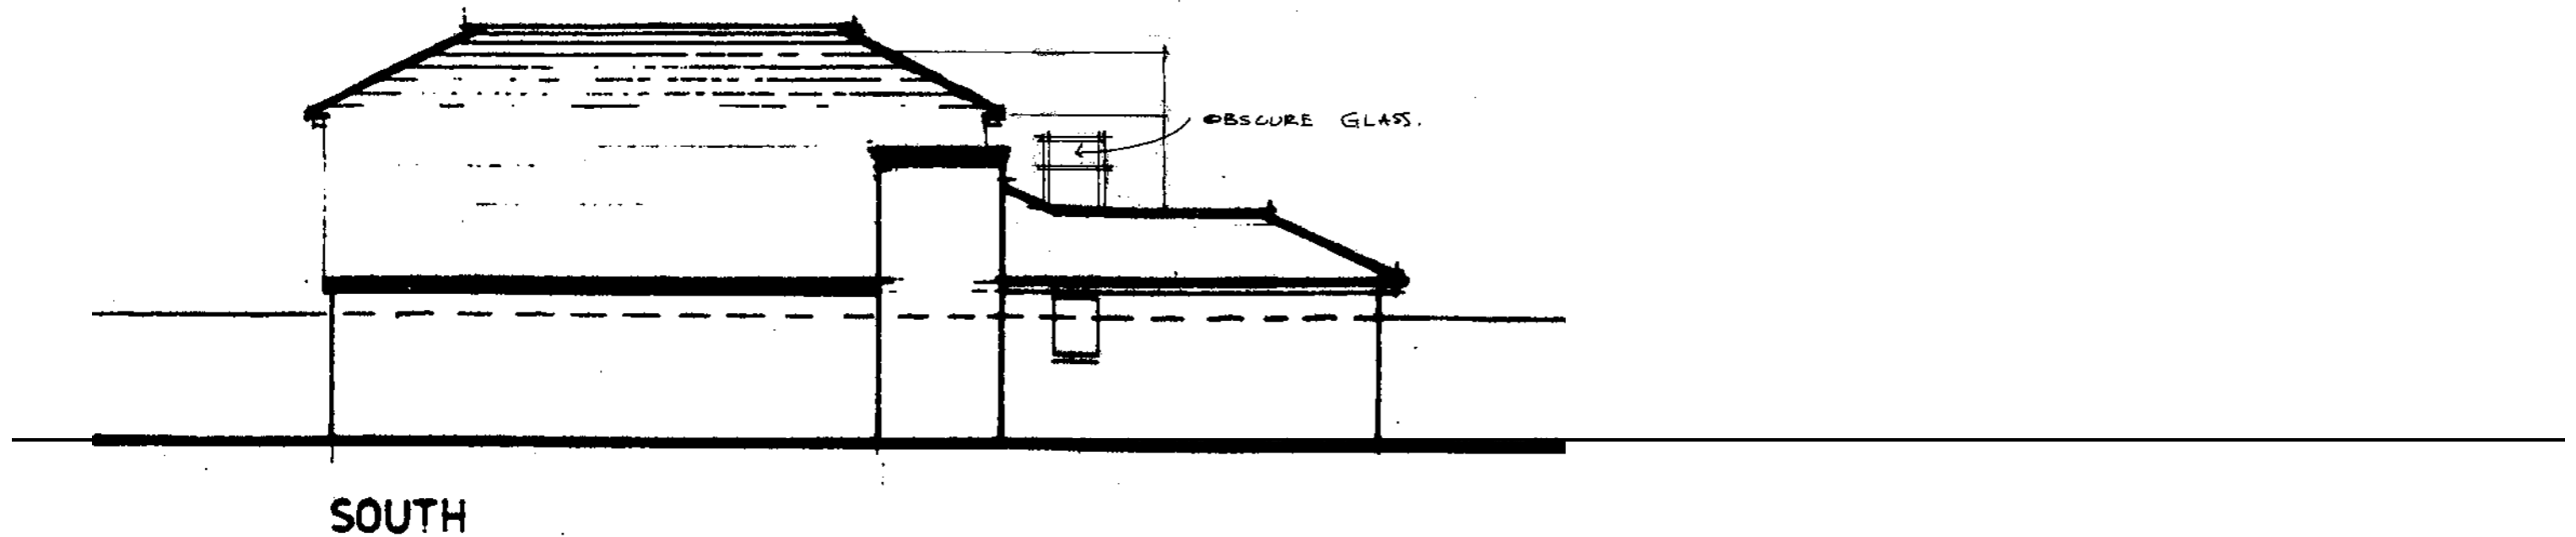

Notes:

- 1) No changes proposed to Side Elevation 2

Christopher Tredway Architects

3rd Floor, 175 - 176 Tottenham Court Road, London W1T 7NX.

E Mail: office@christredway.co.uk

Phone: +44 (0)20 7101 9336

Wellington Lodge

Site: Wellington Lodge, 42a Wellington Road, Hampton TW12 1JT.

Job No: 117

Drawing No: 117 / AP03

Title: Proposed Elevations

Revision: /

Date: 19/08/2024

Scale: 1:100 @ 100% A3 L

© Christopher Tredway Architects Ltd. 2024

