




Proposed Front Elevation

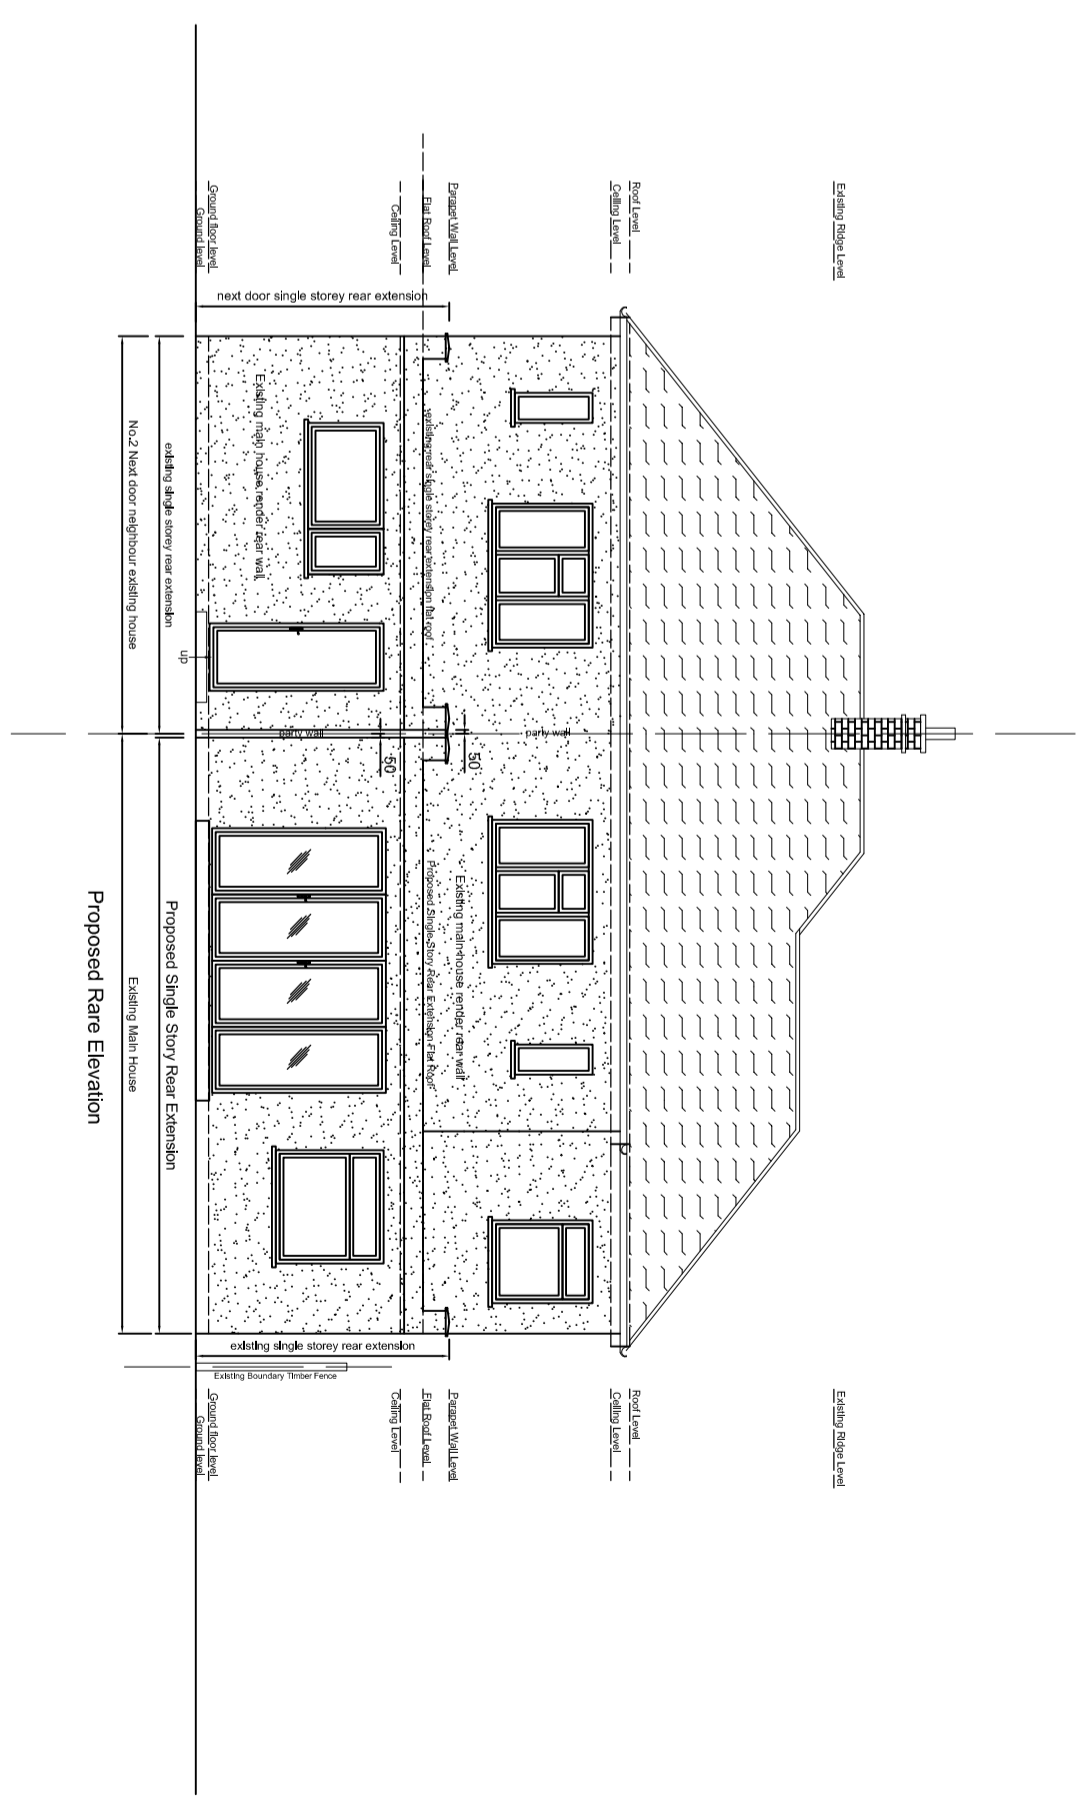

Proposed Rear Elevation

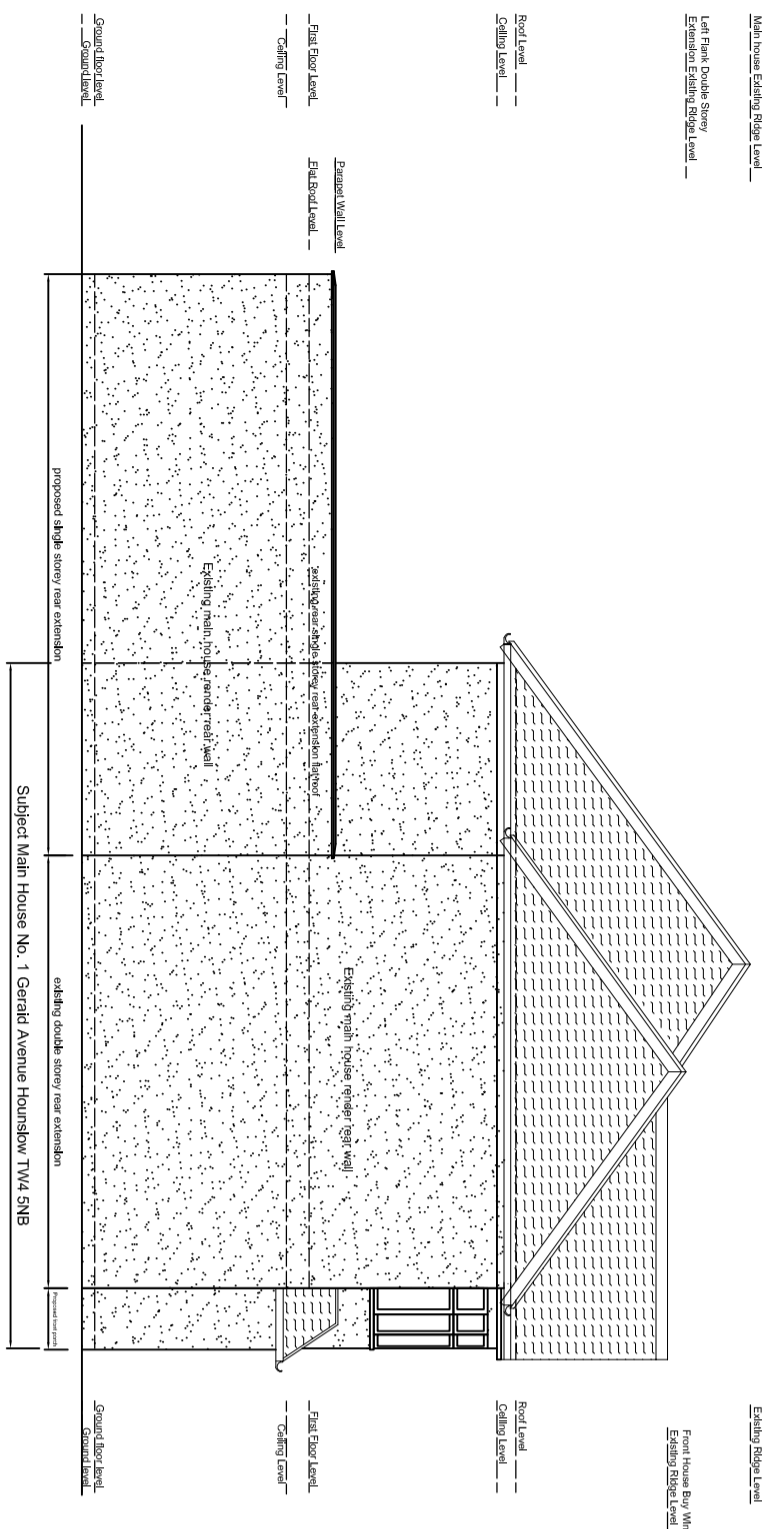

Proposed Left Flank Elevation

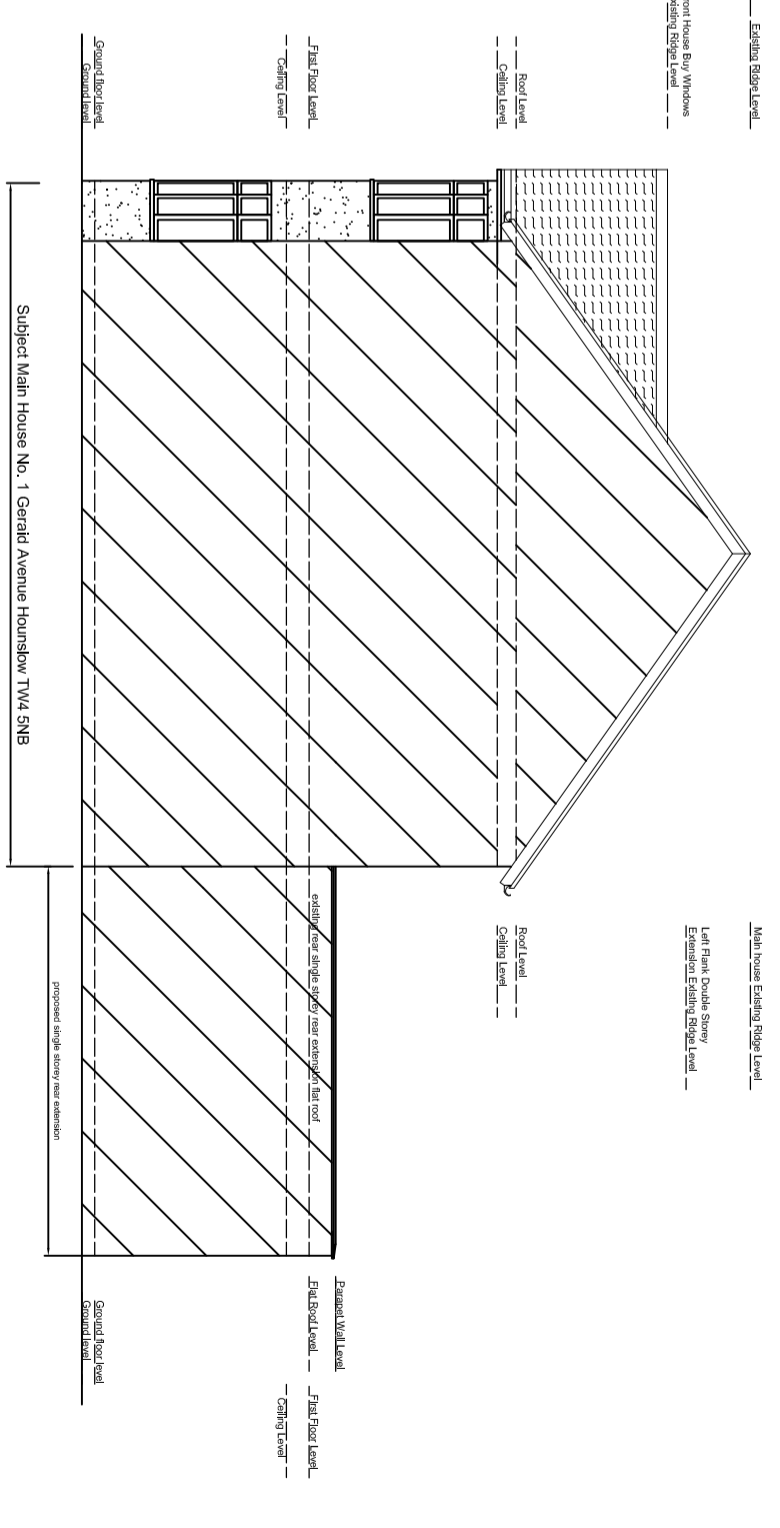

Proposed Right Flank Elevation



Planning Control SM Design Consultancy Studio	
Rev	Date
Site: 1 Gerard Avenue Whitton Hounslow TW4 5NB	
Client: Mr. Bilal Rafique	
Drawing Title: Proposed Elevations	
Date: July 2024	Scale: 1:100
Drg No.: PC/2024/006	
NOT FOR CONSTRUCTION A2 Format	

SM Design Consultancy Studio
 2472 Casswell Road, Crown Hill, London SE 8 6LQ
 Tel: 020 899 8812 Mobile: 07926 475 212 Email: smdesign@smcstudio.com