



KEY

- Site Boundary
- Ownership Boundary

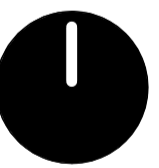

LISTED BUILDING APPLICATION

 

REVISION	DATE	DESCRIPTION	ARCHITECT	PARTNER
S2 P 1	27.02.23	Listed Building Application	NM	ADP
S2 P 2	21.08.24	External repairs works application additions	LW	ADP

CHECK ALL DIMENSIONS AND VERIFY ON SITE. REPORT ANY ERRORS OR OMISSIONS

adp The Fire Station
 130 Waterloo Road
 London
 SE1 8SB
 T +44 (0) 20 7089 1720
 E london@adp-architecture.com
 www.adp-architecture.com

JOB TITLE:
**KNELLER HALL SCHOOL
 MASTERPLAN**

DRAWING TITLE:
**EXTERNAL REPAIR WORKS
 EXISTING SITE PLAN**

SCALE: As indicated	DRAWING SHEET SIZE: A1
JOB CODE: 001506	DRAWING NUMBER: ADP-00-00-DR- A-0901
REVISION: S2 P 2	

1 EXTERNAL REPAIR WORKS EXISTING SITE PLAN
 1 : 500